


REV.	LOC.	REVISION	DATE

PART NUMBER:

Drawn at 34°

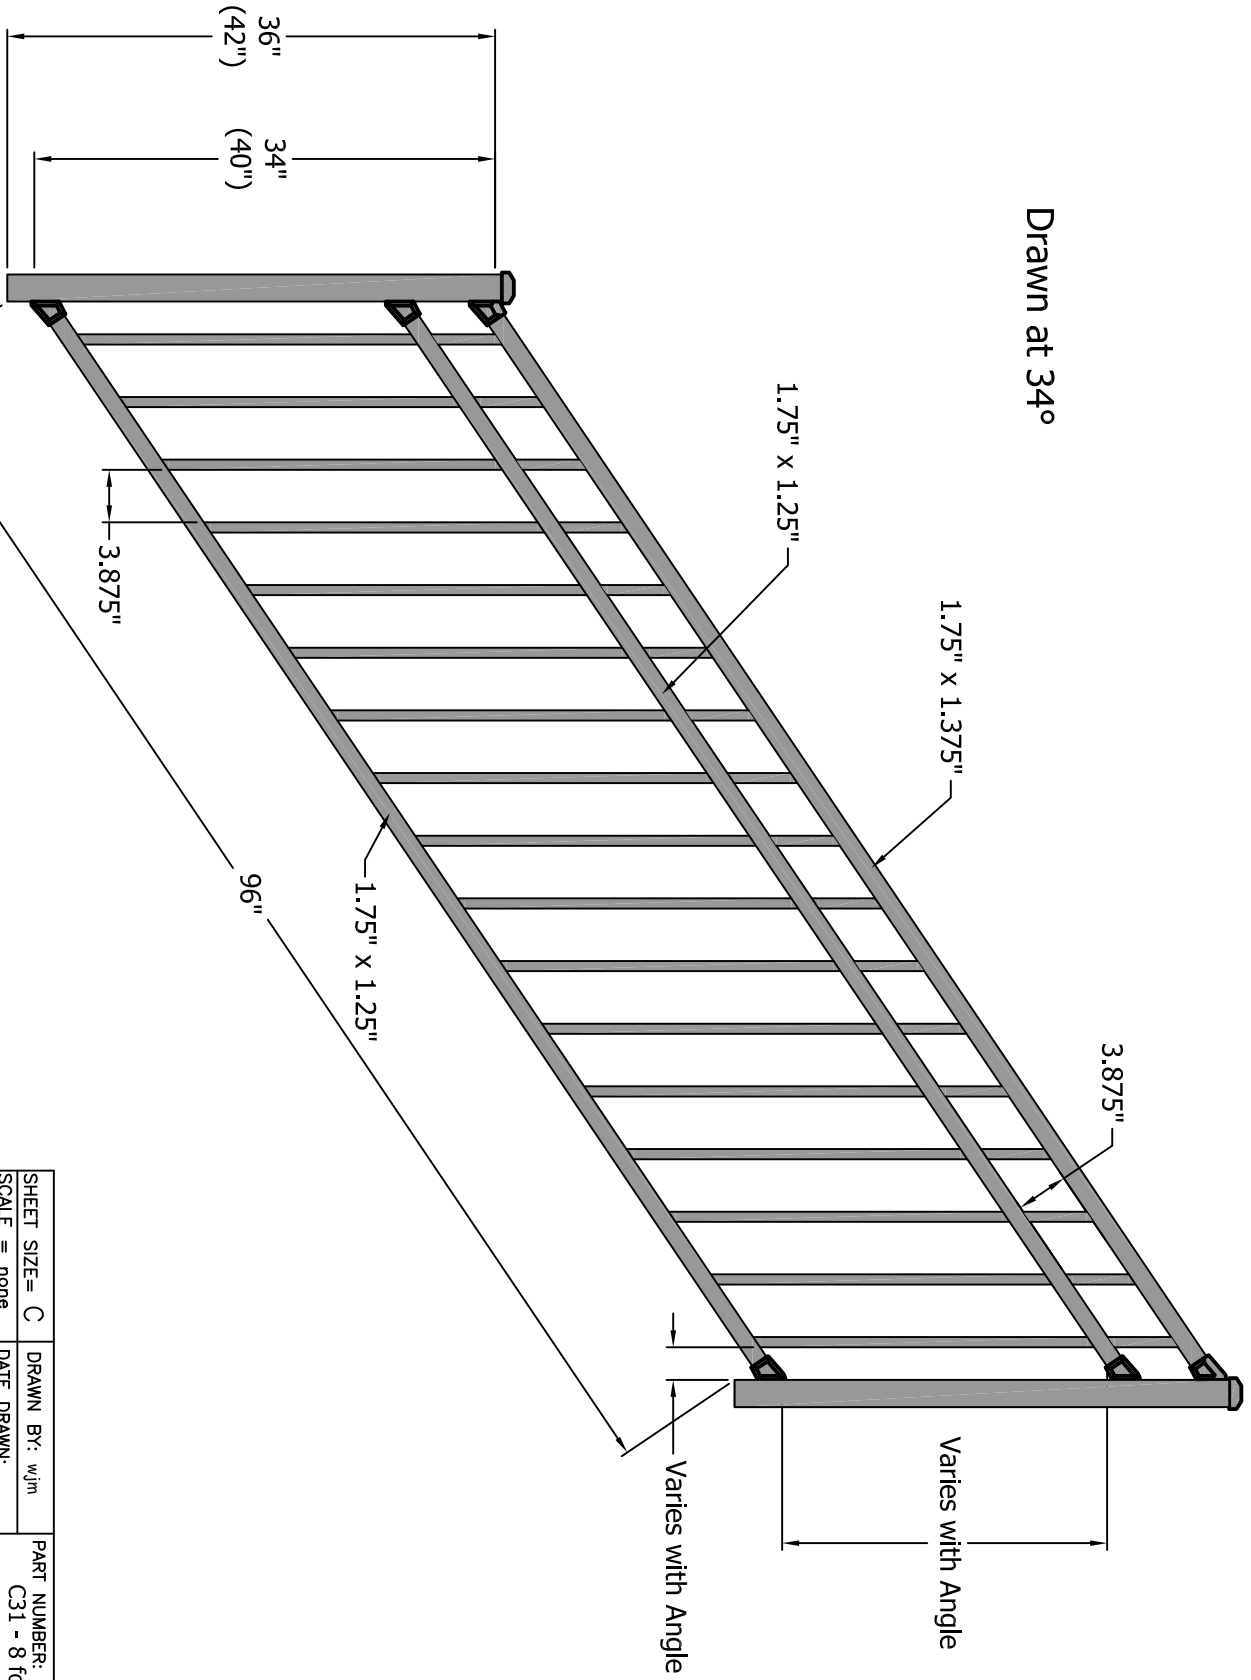

4

3

2

1

DSI  
Digger  
Inc.  
3446 US 6 EAST  
Bremen, IN 46506

FINISH:	SHEET SIZE = C	DRAWN BY: wjm	PART NUMBER:
STANDARD TOLERANCE:	SCALE = none	DATE DRAWN:	C31 - 8 foot Stair
ANG. ±.5°	LOC ACAD:	LOC PDF:	36" Tall & 42" Tall
±.1"	Z:/Projects/Projects 2009/C30/	FILE NAME:	Riviera Alt. Picket Top
±.1"	Z:/Projects/Projects 2009/C30/	REV.	C31 8 foot stair mark
±.1"			

A

B

C

D