



REV.	LOC.	REVISION	DATE

PART NUMBER:

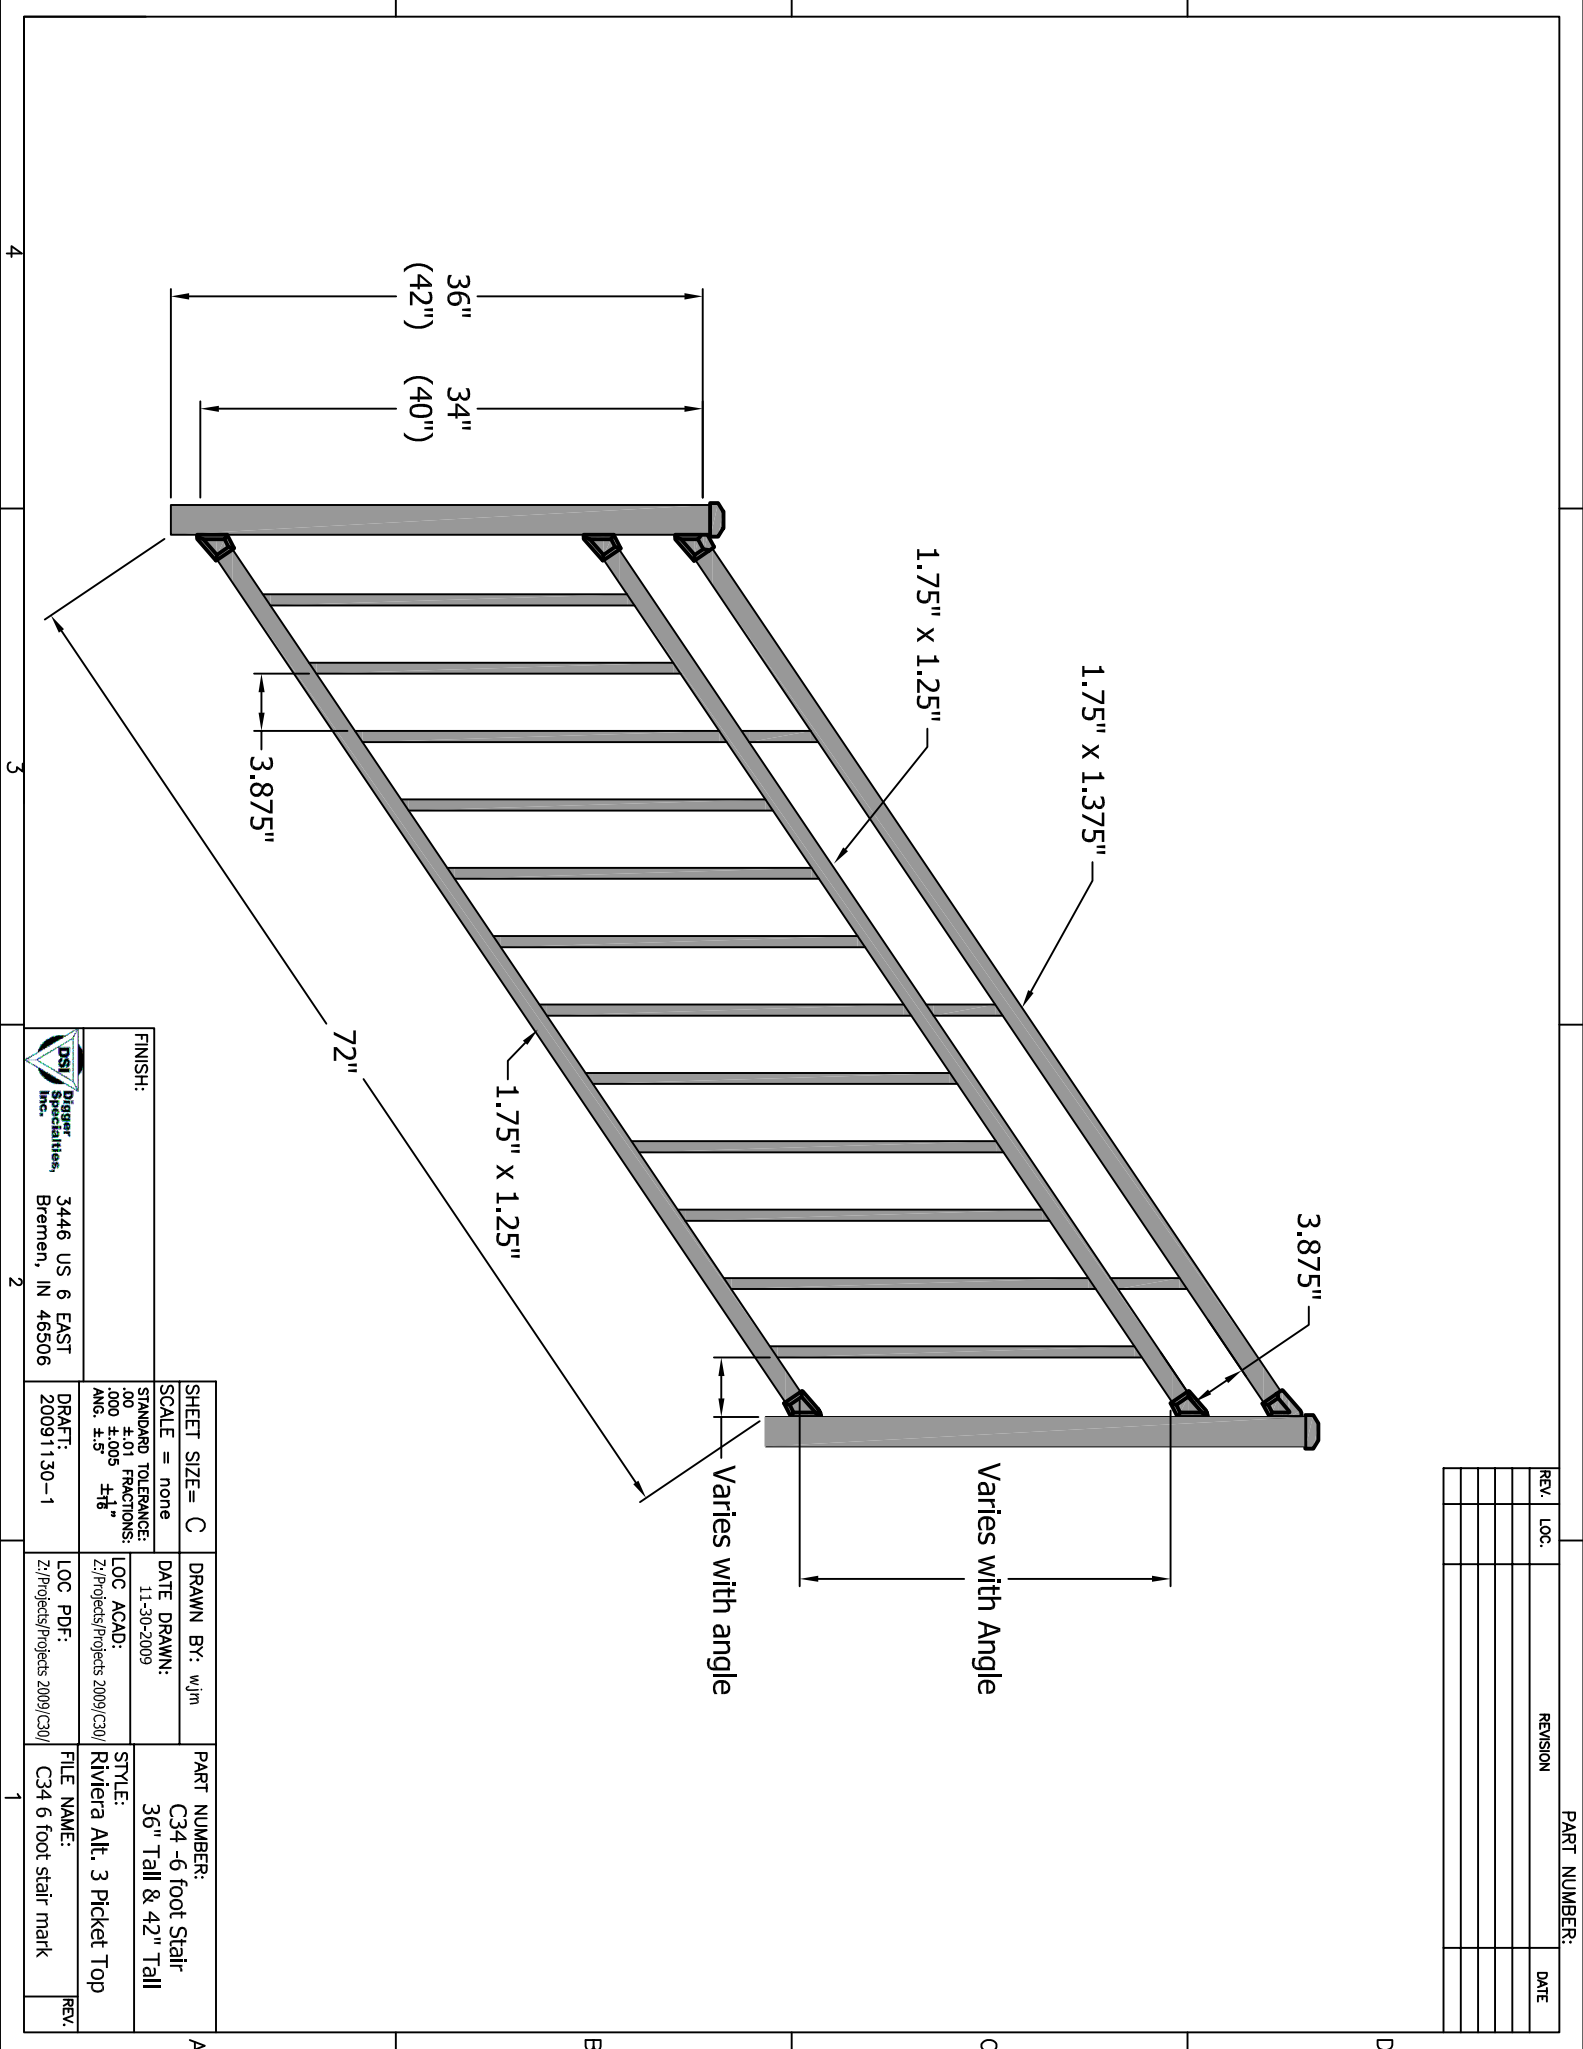

 <p>3446 US 6 EAST Bremen, IN 46506</p>		<p>FINISH:</p> <p>STANDARD TOLERANCES:          .000 ±.01 FRACTIONS:          ANG. ±.5° ±.1"</p>	
<p>SHEET SIZE = C</p> <p>SCALE = none</p>	<p>DRAWN BY: wjm</p> <p>DATE DRAWN: 11-30-2009</p>	<p>PART NUMBER: C34 -6 foot Stair 36" Tall &amp; 42" Tall</p>	<p>REV.</p>
<p>DRAFT: 20091130-1</p> <p>LOC PDF: Z:/projects/projects 2009/C30/</p>	<p>LOC ACAD: Z:/projects/projects 2009/C30/</p> <p>STYLE: Riviera Alt. 3 Picket Top</p> <p>FILE NAME: C34 6 foot stair mark</p>	<p>1</p>	<p>2</p>
<p>3</p>	<p>4</p>	<p>A</p>	<p>B</p>