


REV.	LOC.	REVISION	DATE

PART NUMBER:

Drawn at 34°

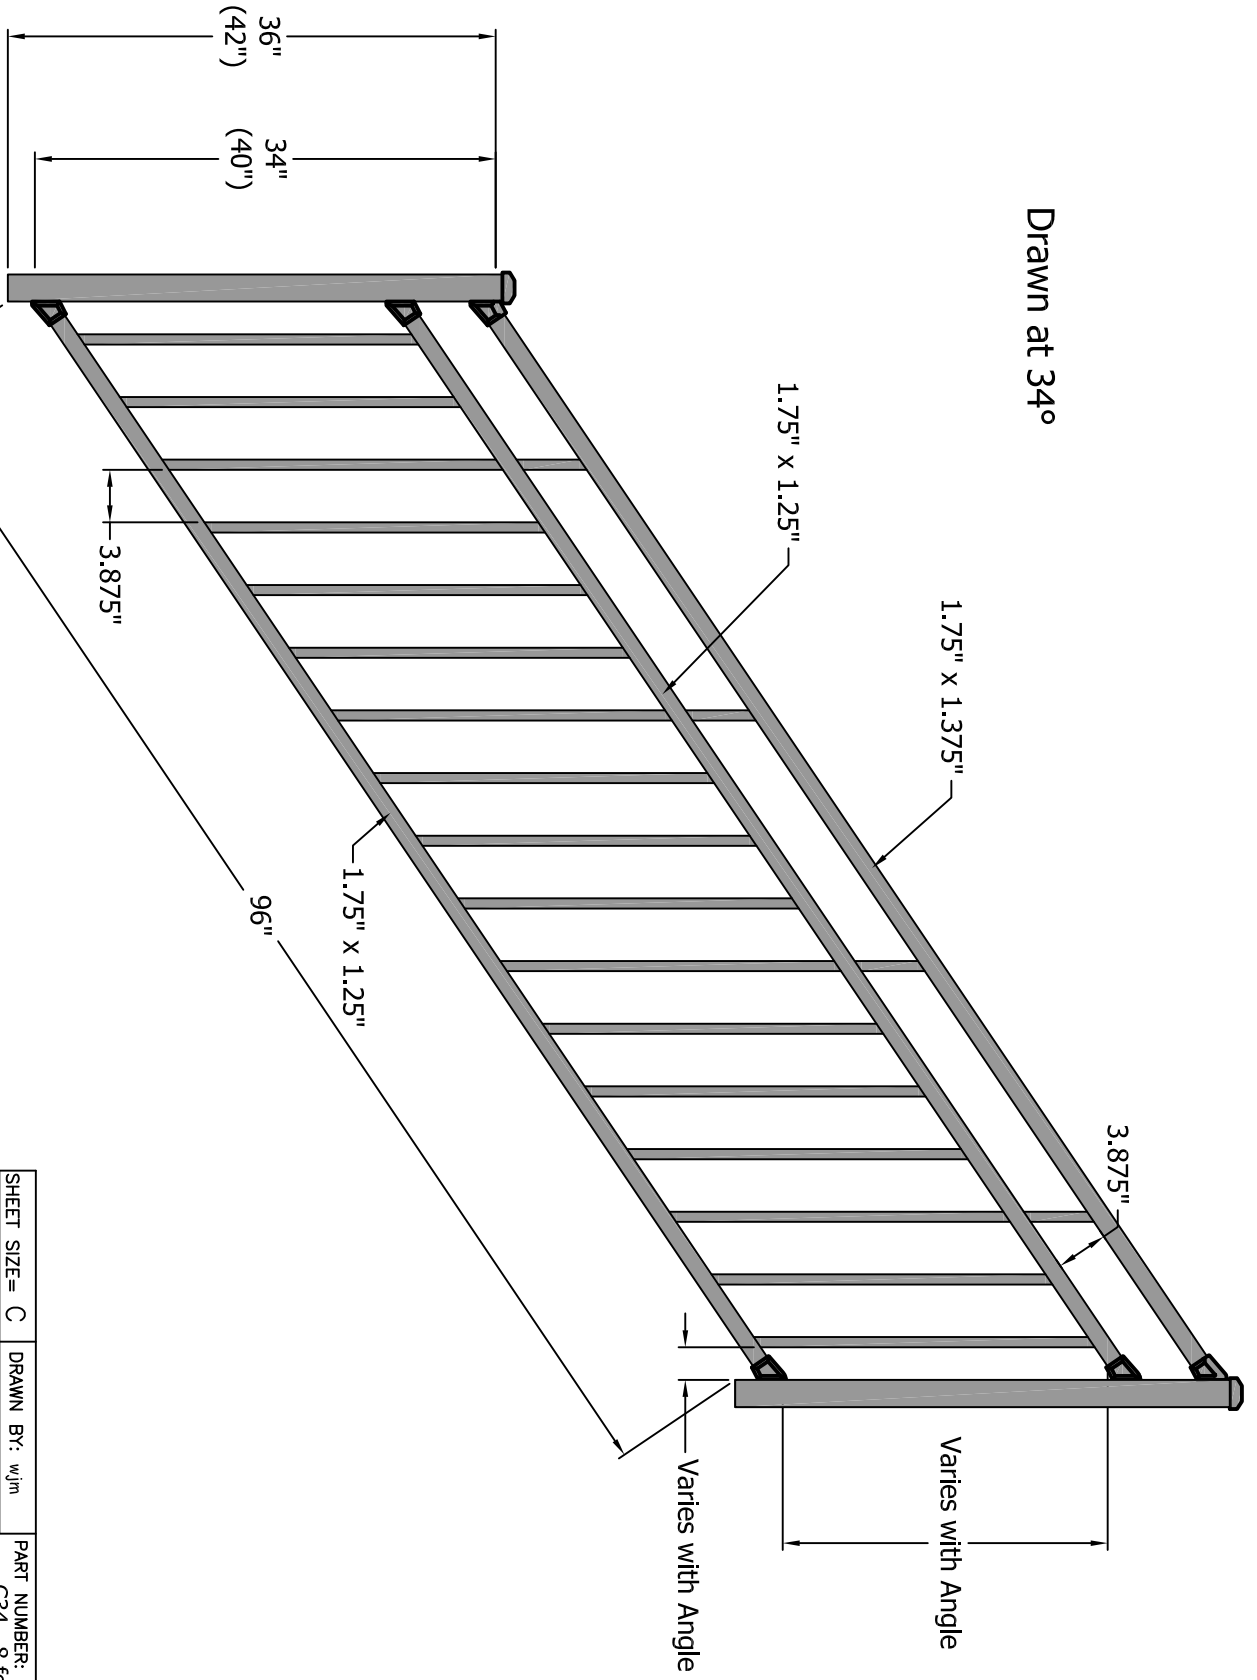

4 3 2 1

DSI
Digger
Inc.
3446 US 6 EAST
Bremen, IN 46506

FINISH:	SHEET SIZE = C	DRAWN BY: wjm	PART NUMBER:
STANDARD TOLERANCE:	SCALE = none	DATE DRAWN: 11-30-2009	C34 - 8 foot Stair
ANG. ±.5°	LOC ACAD: Z:/Projects/Projects 2009/C30/	LOC PDF: Z:/Projects/Projects 2009/C30/	36" Tall & 42" Tall
±.1"	DRAFT: 20091125-1	FILE NAME: C34 8 foot stair mark	
		REV.	