



**FINIAL OPTION:**

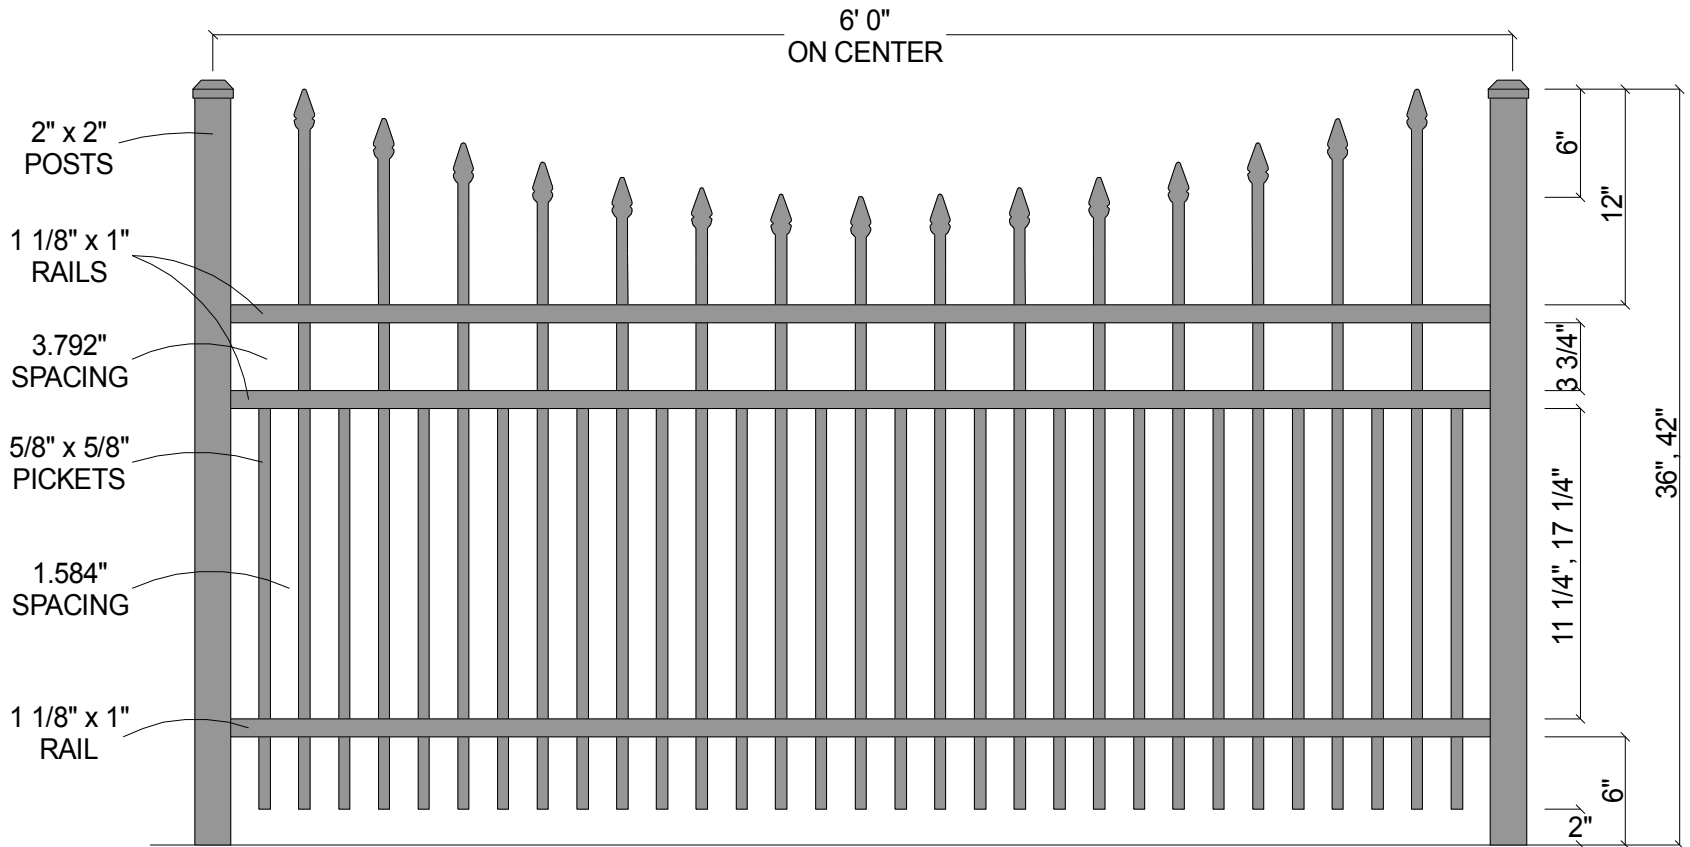

Post Size	
36" Tall	2" x 2" x 5 1/2'
42" Tall	2" x 2" x 6'

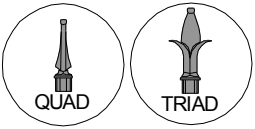

CourtYard® Aluminum Fence		
Scale: 3/32" : 1"	Approved By: F.S.B.	Drawn By: J.D.S.
Date: 8/08/06		Revised:
<b>0131 Concave (w/Short Picket Option)</b>		
As Shown: 6' x 42" 0131 Concave w/Short Picket Option	Drawing Number: 0131Cncv-Short-36-42	