



FINIAL OPTION:

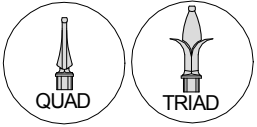

6' 0"
ON CENTER

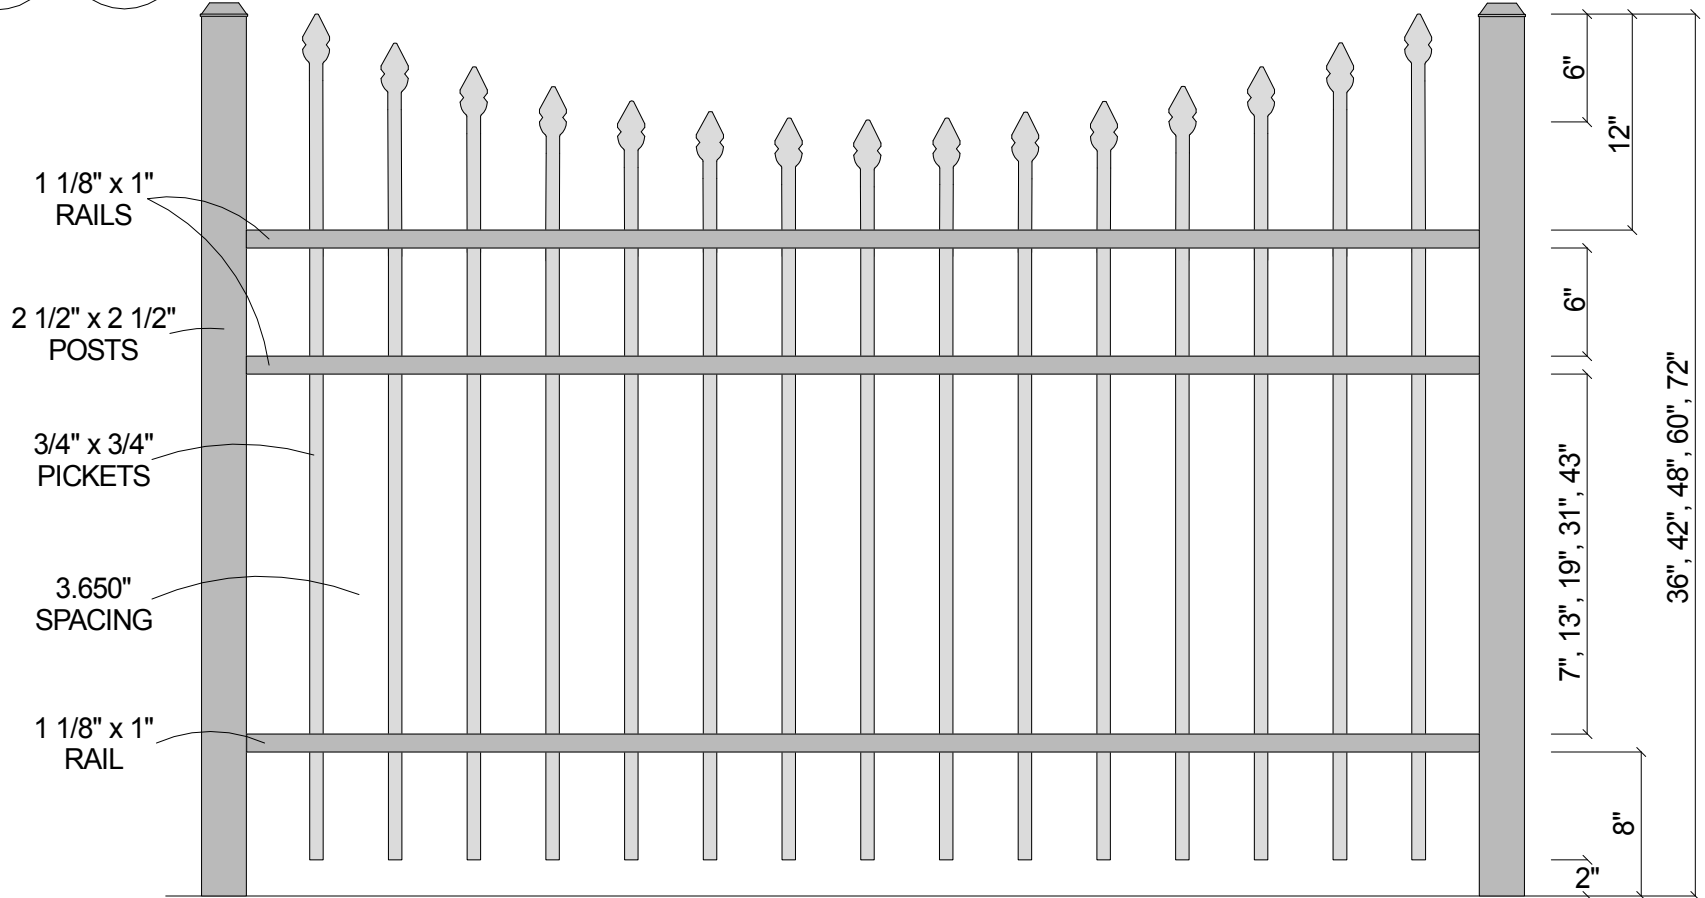

Post Size

36" Tall	2 1/2" x 2 1/2" x 5 1/2'
42" Tall	2 1/2" x 2 1/2" x 6'
48" Tall	2 1/2" x 2 1/2" x 6 1/2'
60" Tall	2 1/2" x 2 1/2" x 7 1/2'
72" Tall	2 1/2" x 2 1/2" x 8 1/2'



CourtYard™ Aluminum Fence

Scale: 3/32" : 1"
Date: 7/06/06

Approved By:
F.S.B.

Drawn By: J.D.S.
Revised:

1131 (Concave)

As Shown:
6' x 48" 1131 (Concave)

Drawing Number:
1131-Cncv