



FINIAL OPTION:

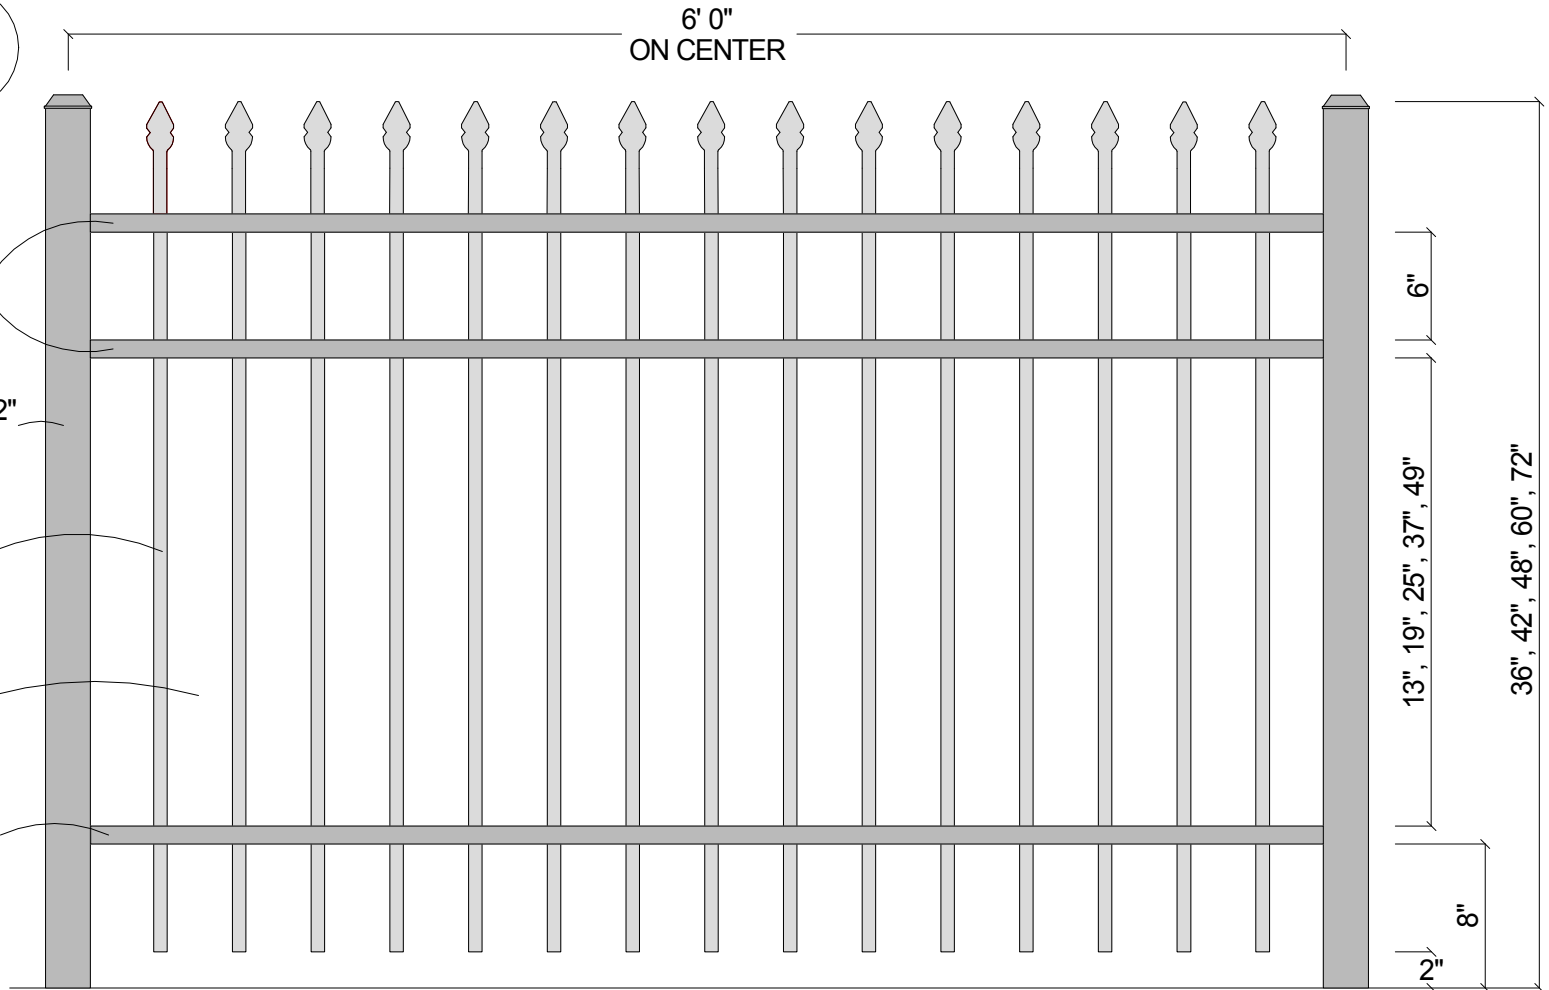

| Post Size | |
|-----------|--------------------------|
| 36" Tall | 2 1/2" x 2 1/2" x 5 1/2' |
| 42" Tall | 2 1/2" x 2 1/2" x 6' |
| 48" Tall | 2 1/2" x 2 1/2" x 6 1/2' |
| 60" Tall | 2 1/2" x 2 1/2" x 7 1/2' |
| 72" Tall | 2 1/2" x 2 1/2" x 8 1/2' |

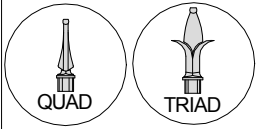

Courtyard™ Aluminum Fence

| | | |
|---|-------------------------|------------------|
| Scale: 3/32" : 1" | Approved By: | Drawn By: J.D.S. |
| Date: 4/16/04 | | Revised: 4/16/04 |
| 1131 (3-Rail w/Straight Pickets) | | |
| As Shown: 6' x 48" 1131 | Drawing Number: 1131 | |