


PART NUMBER:

REV.	LOC.	REVISION	DATE
A		RELEASE PENDING APPROVAL	
B		Corrected picket wall to .035"	11-01-2017

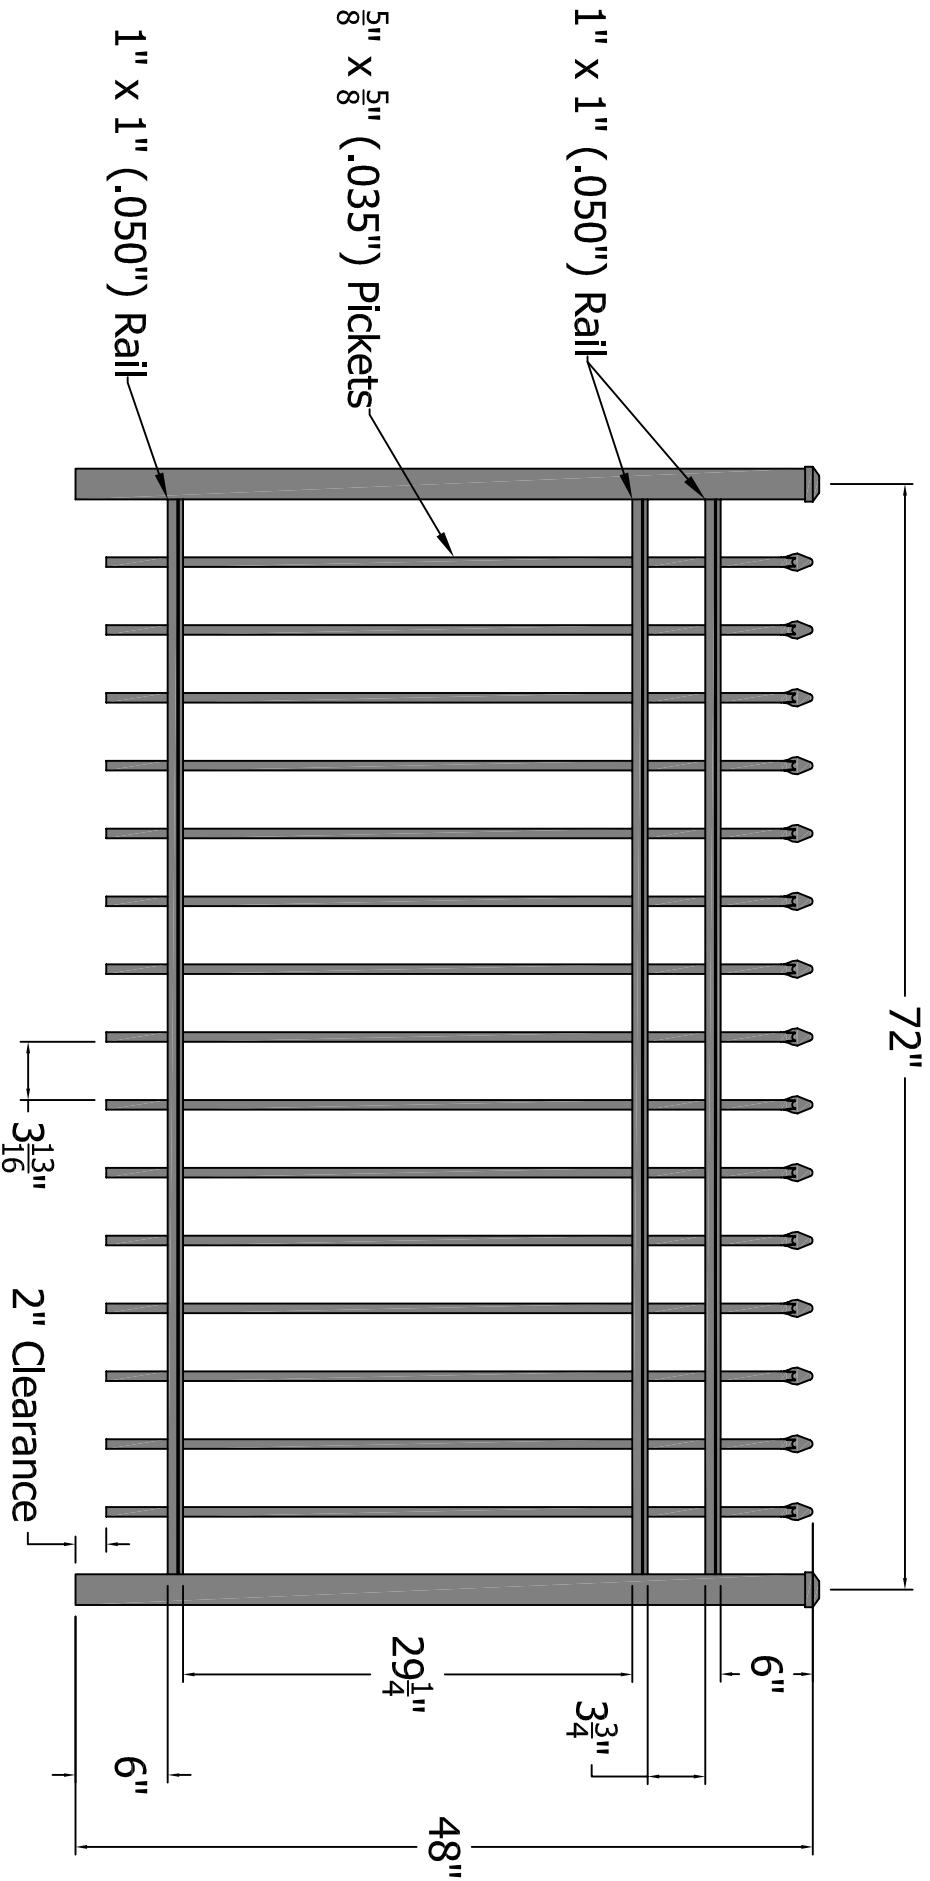

Post Size  
48" Tall 2" x 2" x 6'6"

APPROVED BY:

DATE APPROVED:

FINISH:



3446 US 6 EAST  
Bremen, IN 46506



SHEET SIZE= C  
SCALE = 1"=1'  
STANDARD TOLERANCE:  
.00 ±.01 FRACTIONS:  
ANG. ±.5° ±.1°  
FIRST USED ON:

DRAWN BY: CM  
DATE DRAWN: 02-23-2017  
PART NUMBER or STYLE: 6131

LOC: Z:\Aluminum\Regis\6000 Series\6000 Series Sections  
Quote Requested by:

DRAFT: 20170223-1C  
PART NAME: Section  
SHEET REV. OF B

4

3

2

1

A B C D