


PART NUMBER:

REV.	LOC.	REVISION	DATE
A		RELEASE PENDING APPROVAL	
b		Corrected picket wall to .035"	11-01-2017

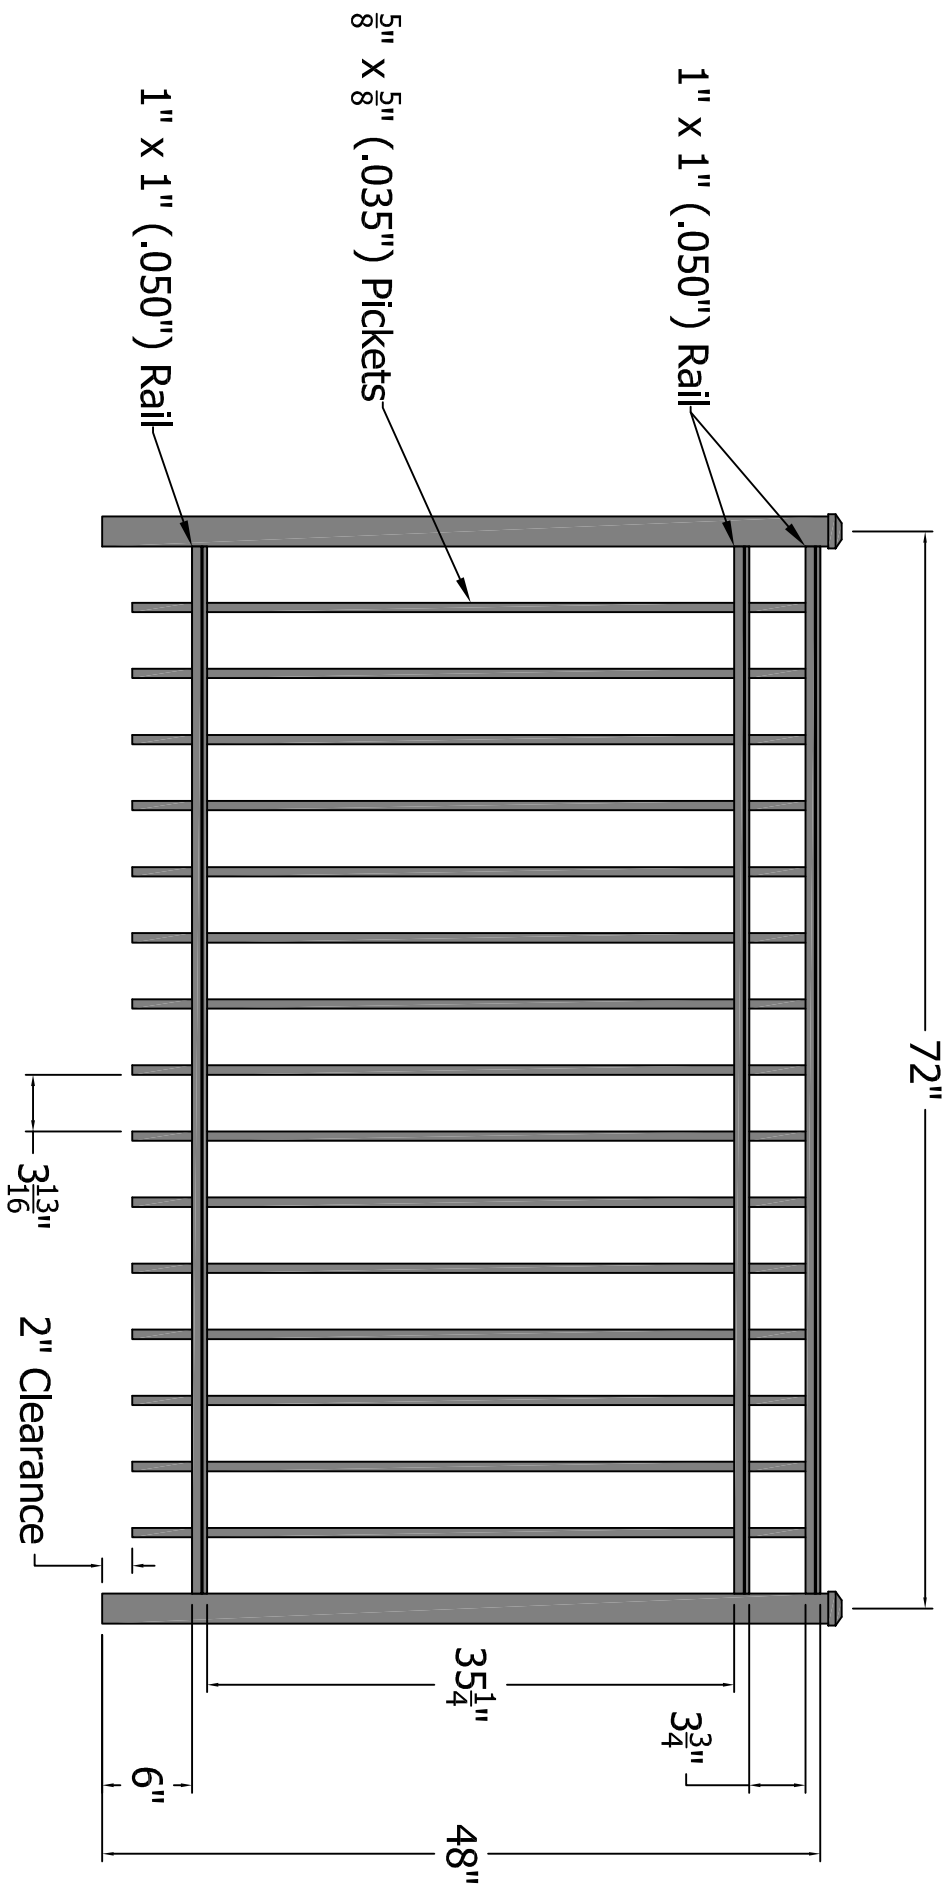

Post Size

48" Tall 2" x 2" x 6'6"

APPROVED BY:

DATE APPROVED:

FINISH:



3446 US 6 EAST  
Bremen, IN 46506



SHEET SIZE = C

SCALE = 1" = 1'

DATE DRAWN: 02-23-2017

DRAWN BY: CM

PART NUMBER or STYLE: 6230

STANDARD TOLERANCES:

.000 ±.01 FRACTIONS:

ANG. ±.5" ±.1"

FIRST USED ON:

LOC: Z:\Aluminum\Regis\6000 Series\6000 Series Sections

DRAFT: 20170223-3C

PART NAME: Section

Quote Requested by:

SHEET REV. OF B

4

3

2

1