



REV.	REVISION	DATE
20091223-2	Added center support	12-23-09
20100826-3	made 3 7/8" dim vertical ILO aligned	8-26-10
20101025-4	Changed Mid rail location	10-25-10
D	Baluster spacing 3.625". Increased hole size to accommodate 36" stair.	2/13/15

Standard Stair Section shown  
 (Crossover Stair Section top rail is 6" longer)

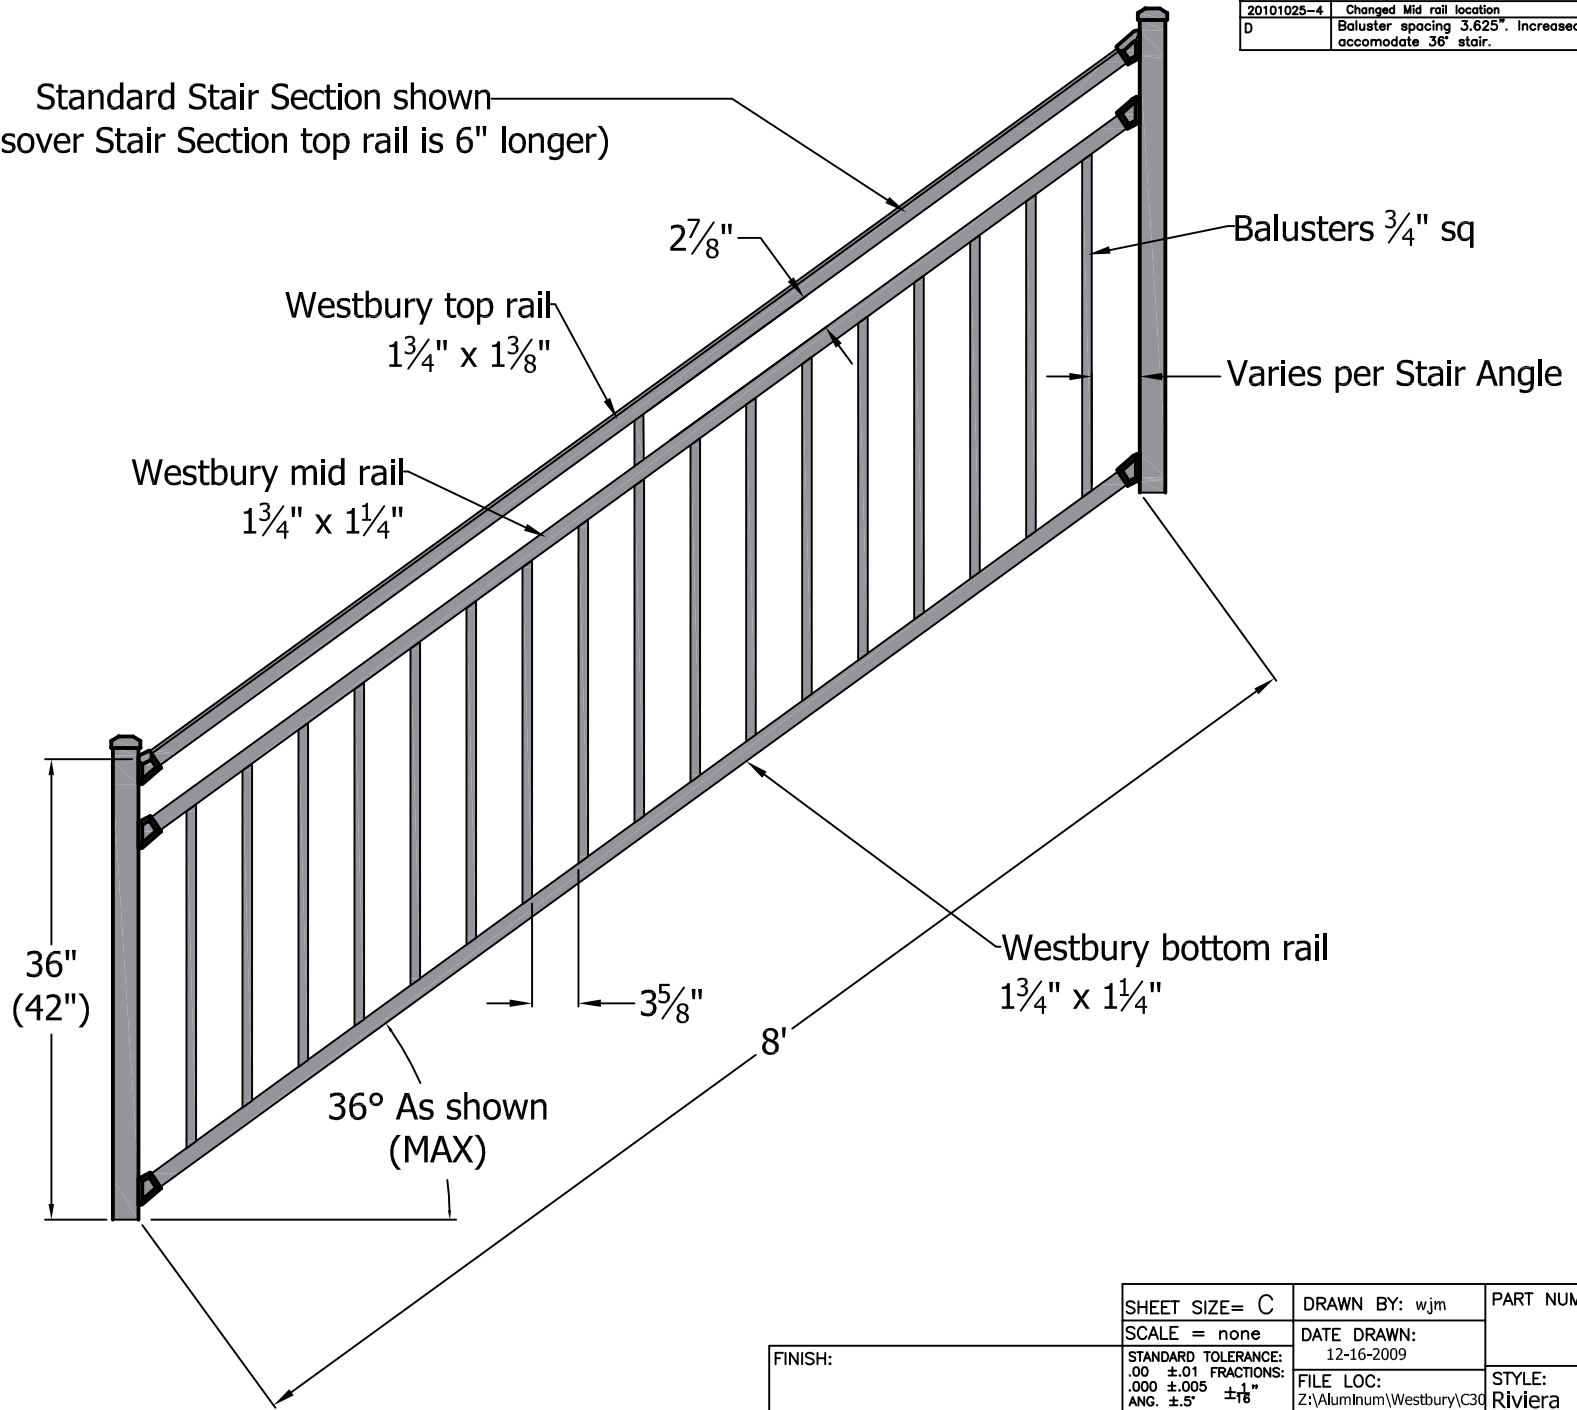

SHEET SIZE= C	DRAWN BY: wjm	PART NUMBER:
SCALE = none	DATE DRAWN: 12-16-2009	
STANDARD TOLERANCE: .00 ±.01 FRACTIONS: .000 ±.005 ±1/8"	FILE LOC: Z:\Aluminum\Westbury\C30 Riviera\C30 Riviera\Section\Stair	STYLE: Riviera
DRAFT: 20101025-4	FILE NAME: C30 8ft Stair Section	REV. D

FINISH:



3446 US 6 EAST  
Bremen, IN 46506