


PART NUMBER:

REV.	LOC.	REVISION	DATE
B		Balusters are # (was #)	10/14/2015
C		36" rail changed to stainless steel balusters	11/17/2015
D		Changed hole spacing from 3.375" to 3" C/C, added part #	09/12/2016
E		Added 40 degree MAX to print	07/19/2018
		Bottom rail new profile	

Standard Stair Section shown
(Crossover Stair Section top rail is 6" longer)

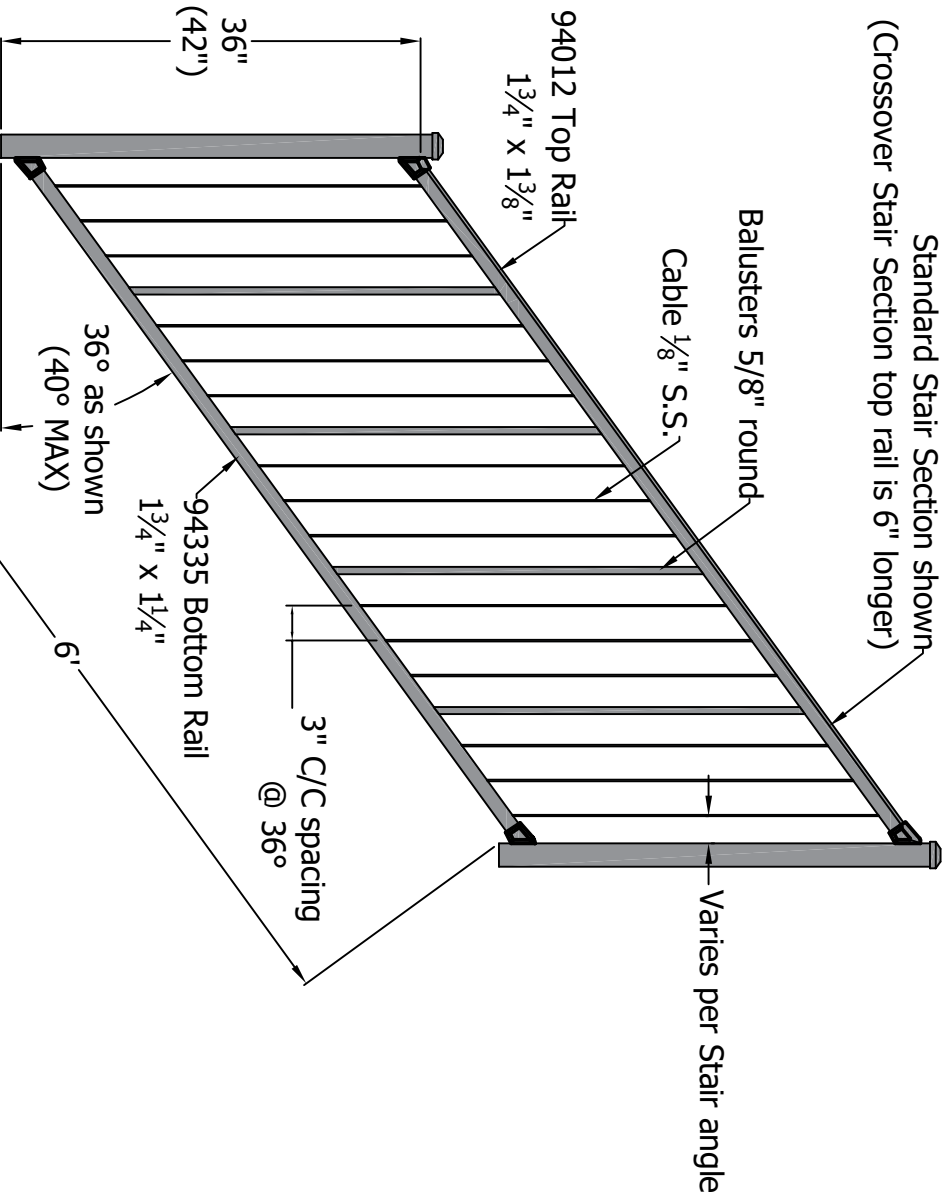

Height	Balusters	Part Number
36" Railing	Stainless Steel	71686
42" Railing	Stainless Steel	71689

APPROVED BY:

DATE APPROVED:

FINISH:

DSI Digger Inc. 3446 US 6 EAST Bremen, IN 46506

SHEET SIZE= C	DRAWN BY: CM	PART NUMBER or STYLE:
SCALE = 1"=1'	DATE DRAWN: 04-08-2015	C80 6ft Stair Section 71686,
STANDARD TOLERANCE: .000 ±.005	LOC: Z:\Aluminum\Westbury\C80	71689
FRACTIONS: 1/8"	Vert\Cable\Sections\Stair	Quote requested by:
ANG. ±.5°	DRAFT: 20150408-1C	
FIRST USED ON:	PART NAME: Stair Section	

	SHEET OF	REV. E
--	----------	--------

4

3

2

1