


Revision Table	
Rev	Date

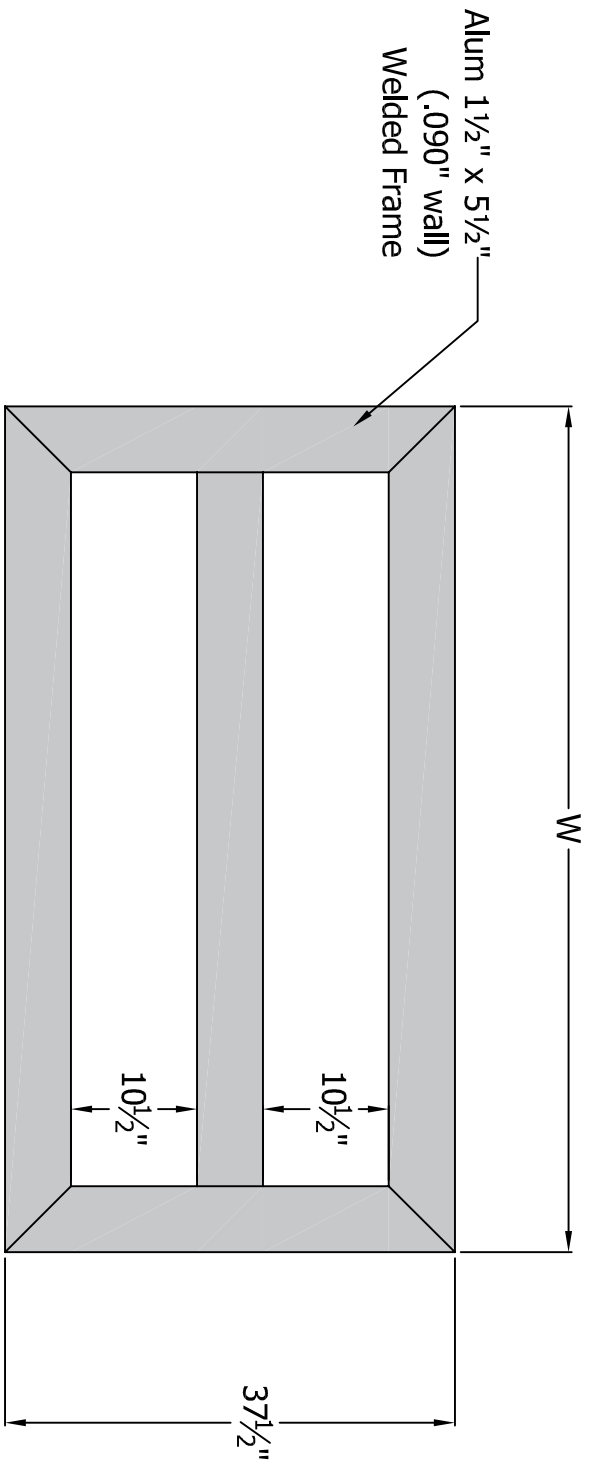

Gate Size	W
4' Gate	46 1/2"
6' Gate	70 1/2"
8' Gate	94 1/2"

# Polyvinyl Fence System

SCALE 1:1	DRAWN BY: F.S.B.	STYLE NAME
DATE DRAWN: 3/5/2018	LOC: Z:\Vinyl\Polyvinyl Fence\Post and Rail	Gate Alum 3 Rail 1.5 X 5.5-4-6-8
DRAFT: 3/5/2018-7F	As Shown	3 Rail 1 1/2"x5 1/2" 6' gate

**DSI** Digger States, Inc.  
3446 US 6 EAST  
Bremen, IN 46506