



FINIAL OPTION:

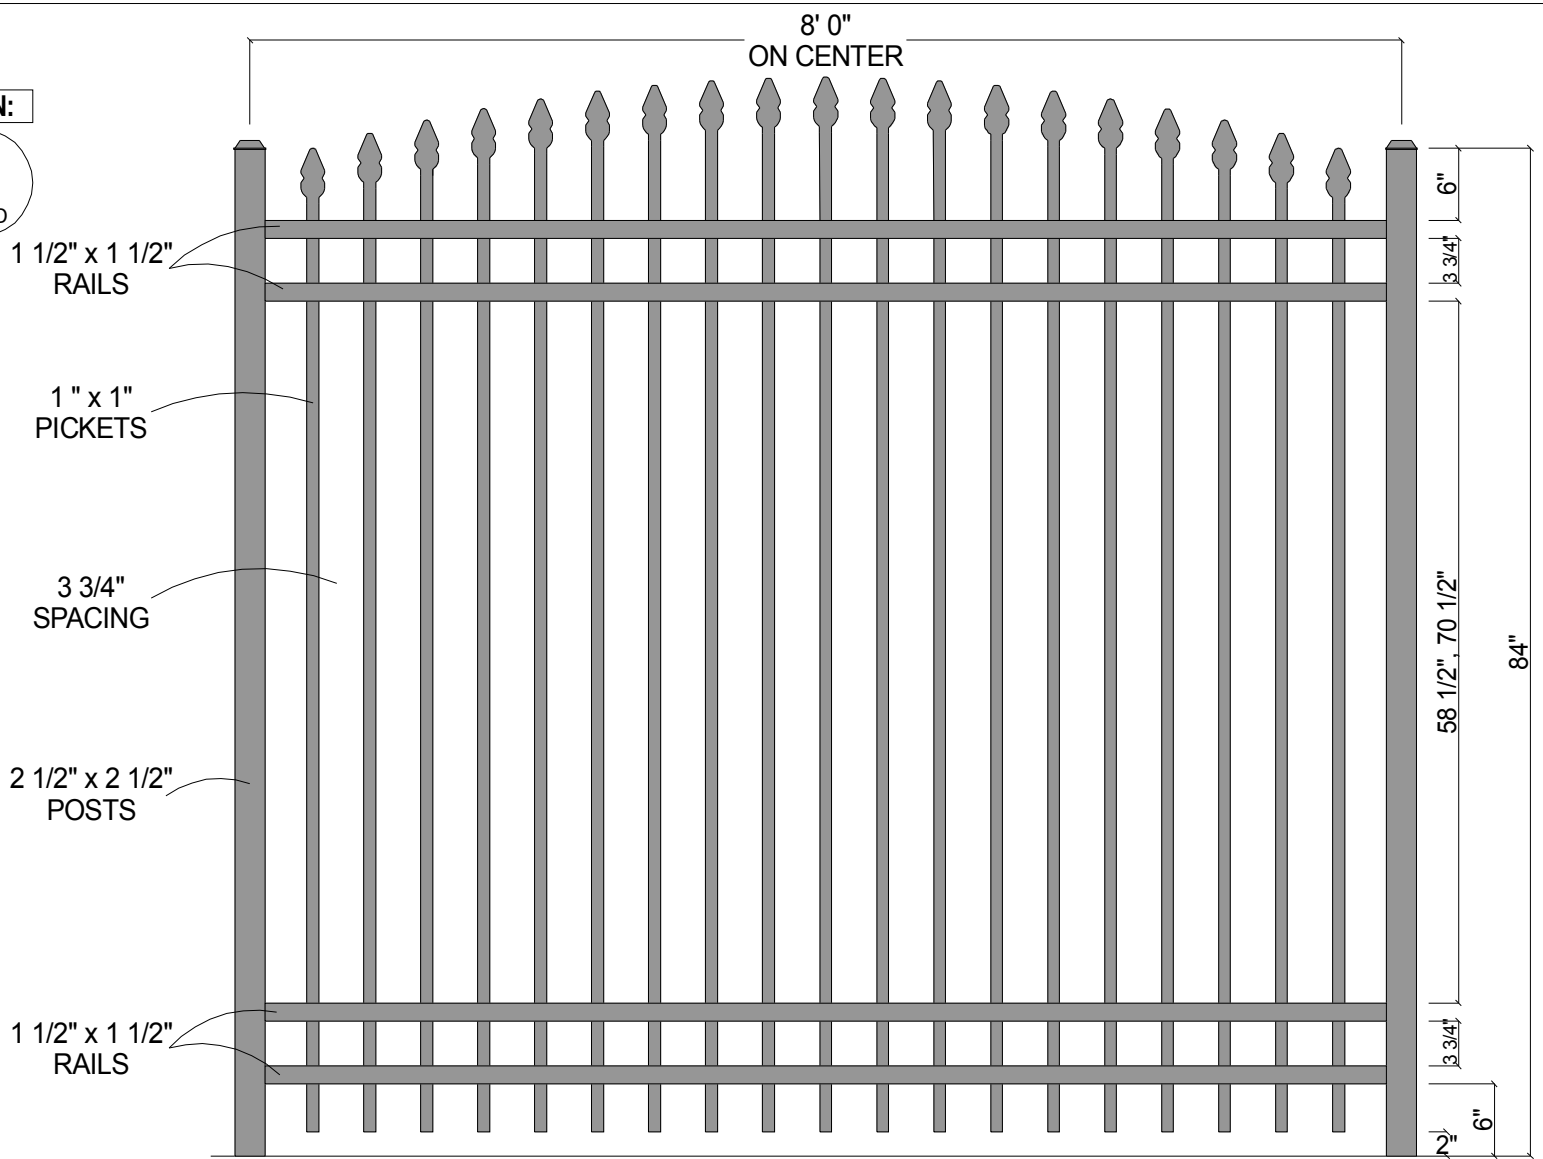

Post Size	
84" Tall	2 1/2" x 2 1/2" x 10' 0"
96" Tall	2 1/2" x 2 1/2" x 11' 0"

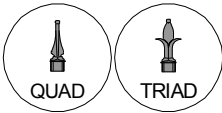

CourtYard® Aluminum Fence	
Scale: 3/32" : 1"	Drawn By: J.D.S.
Date: 2/04/08	Revised:
2141 Convex (4-Rail w/Straight Pickets)	
As Shown: 8' x 84" 2141 Convex	Drawing Number: 2141Cnvx