


REV.	LOC.	REVISION	DATE

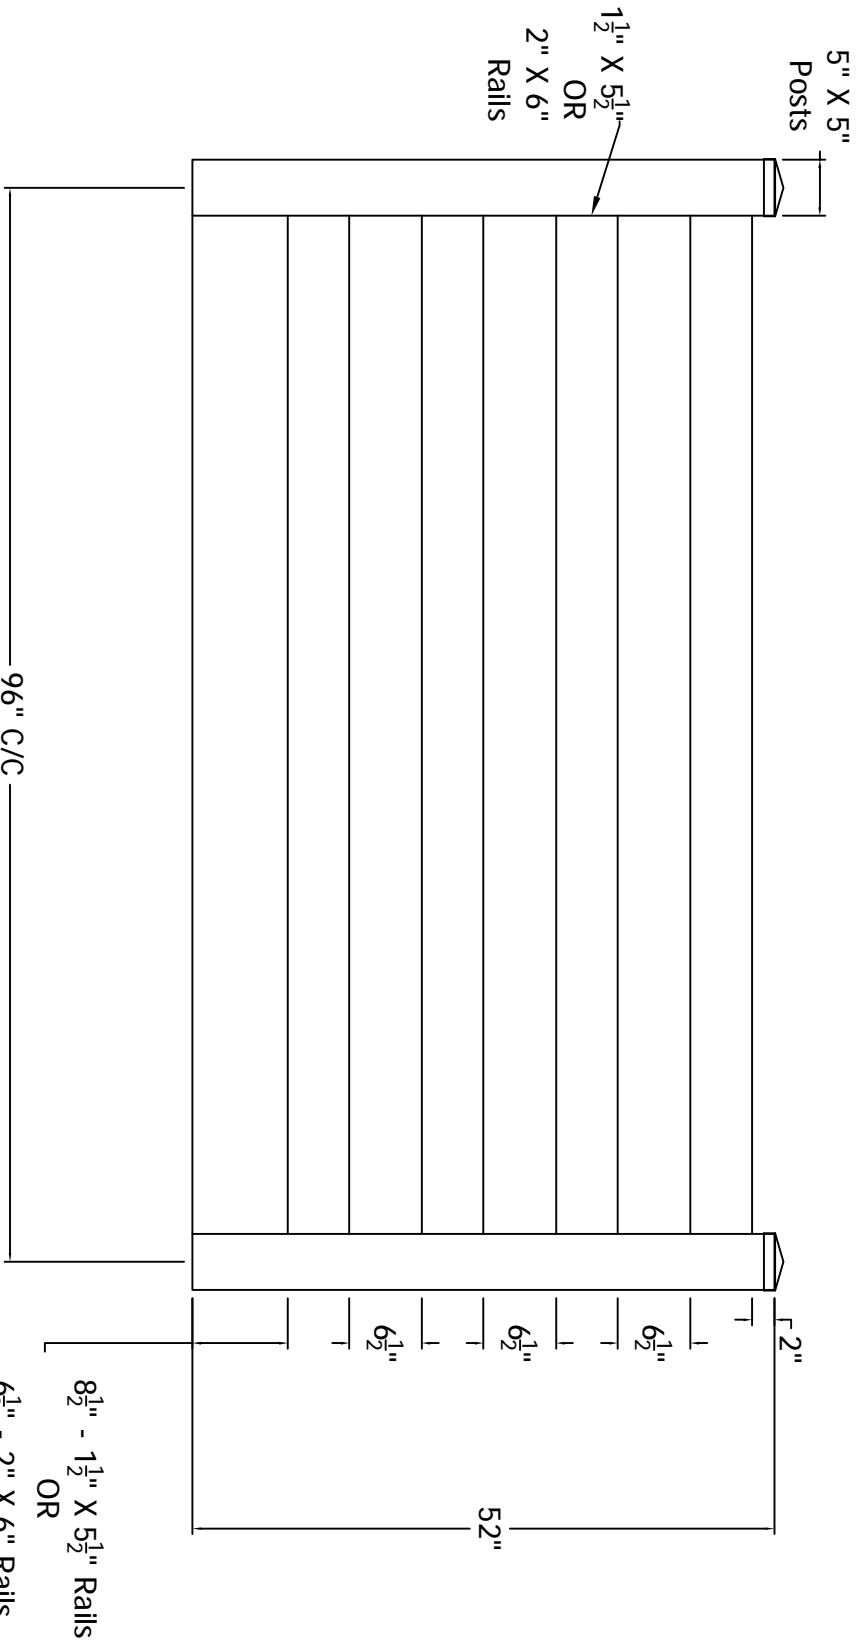

$8\frac{1}{2}$ " - $1\frac{1}{2}$ " X $5\frac{1}{2}$ " Rails
 OR
 $6\frac{1}{2}$ " - 2" X 6" Rails



DSI Digger Specialties Inc.
 3446 US 6 EAST
 Bremen, IN 46506
 diggerspecialties.com

DRAWN BY: EH	STYLE:	4 Rail
DATE DRAWN: 01-24-2019	AS SHOWN: 52" T 4 Rail	
SCALE = 1"=1'	LOC: Z:\Viny\polyvinyl Fence/Post and Rail/Updated Standard Drawings	REV:
DRAFT NO.: 20190124-1E		

4 3 2 1