


REV.	LOC.	REVISION	DATE

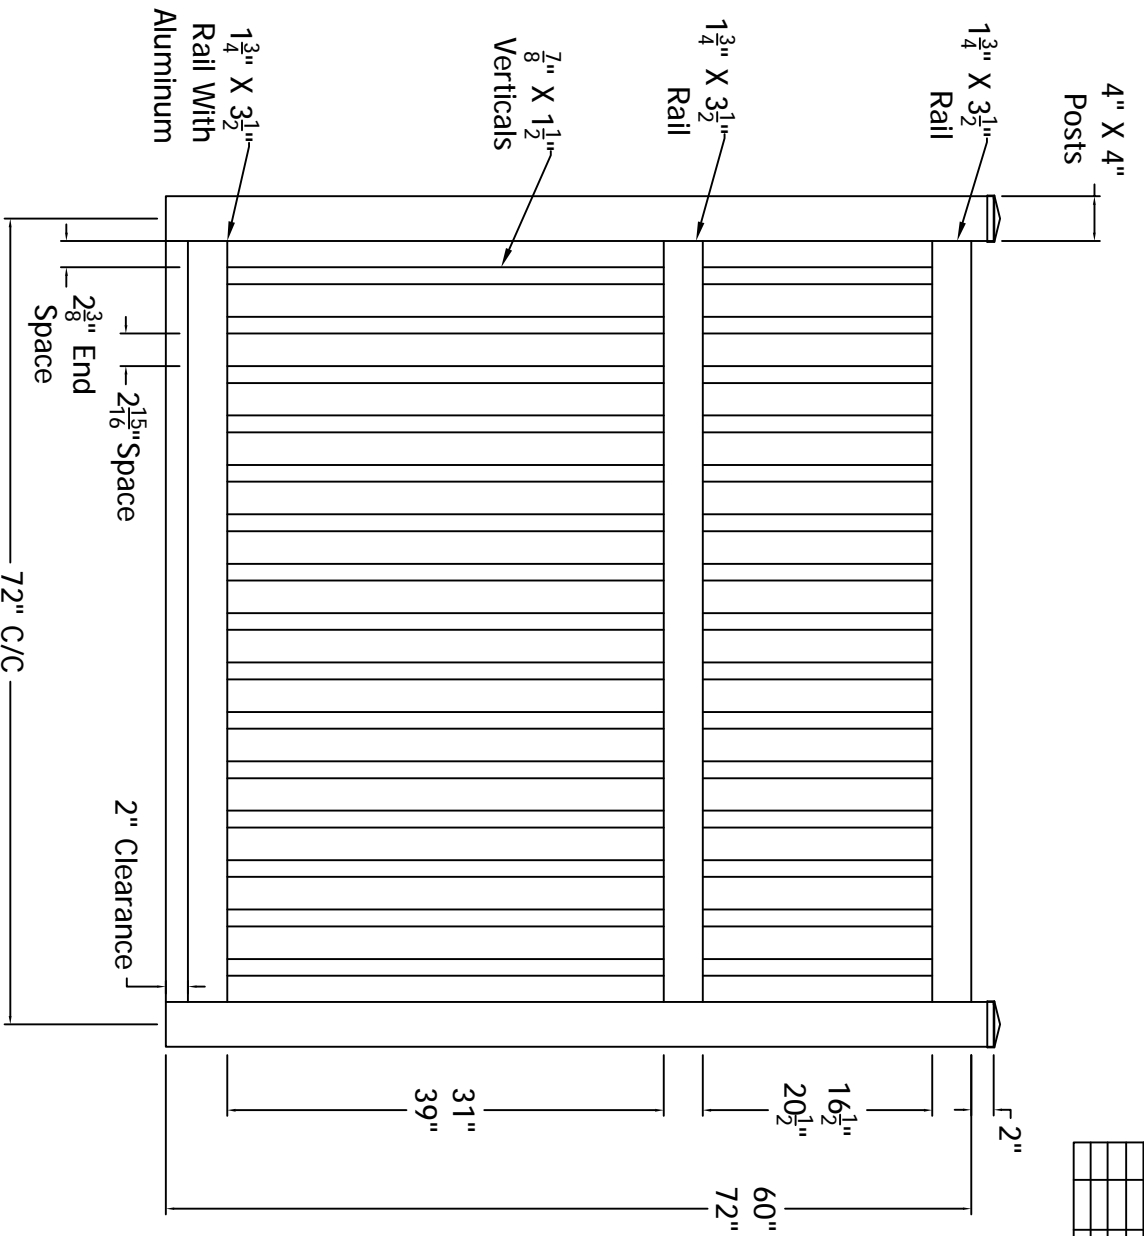

**DSI Digger Specialties Inc.**  
 3446 US 6 EAST  
 Bremen, IN 46506  
 diggerspecialties.com

DRAWN BY: EH	STYLE:
DATE DRAWN: 01-11-2019	<b>Colonial</b>
SCALE = 1"=1'	AS SHOWN: 72" T Colonial
DRAFT NO.: 20190111-1E	LOC: Z:\Vrn\polyvinyl Fence\Colonial\Updated Standard Drawings
REV/	REV/

4 3 2 1