


REV.	LOC.	REVISION	DATE

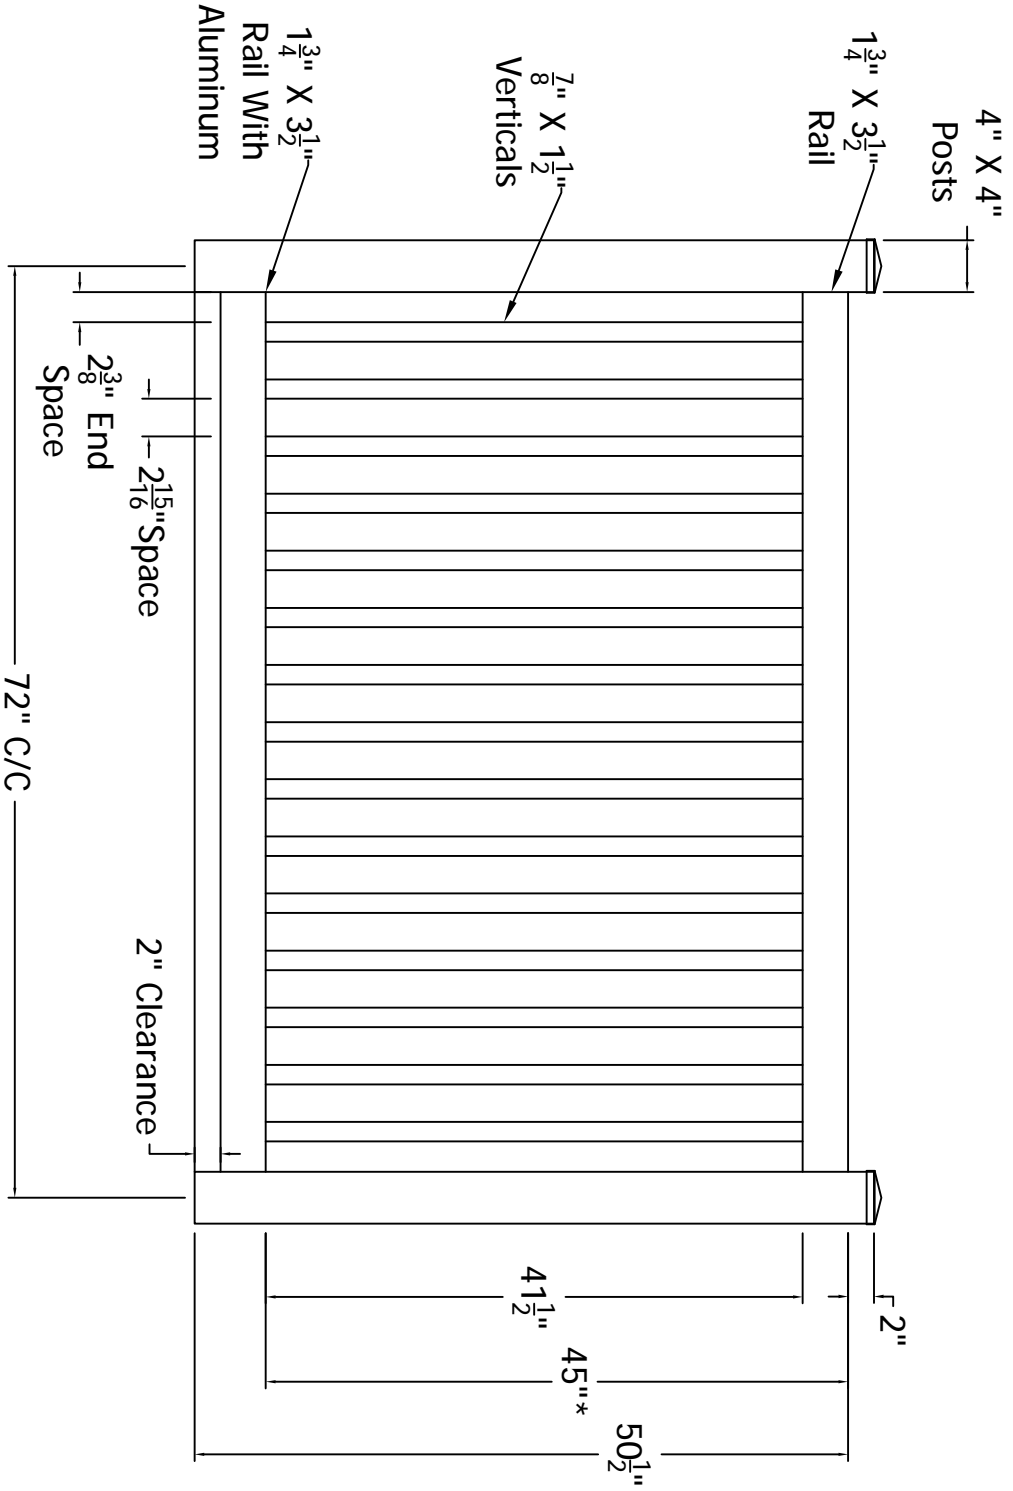

\*Meets BOCA Requirements for  
Height and Spacing



**DSI Digger Specialties Inc.**  
 3446 US 6 EAST  
 Bremen, IN 46506  
 diggerspecialties.com

DRAWN BY: EH	STYLE:
DATE DRAWN: 01-11-2019	<b>Colonial Pool</b>
SCALE = 1":1"	AS SHOWN: 50 1/2" T Colonial
DRAFT NO.: 20190111-1E	LOC: Z:\Vrml\Polyvinyl Fence\Colonial\Updated Standard Drawings
REV/	REV/

4

3

2

A

B

C

D