


NOTE: Section Does NOT Rack

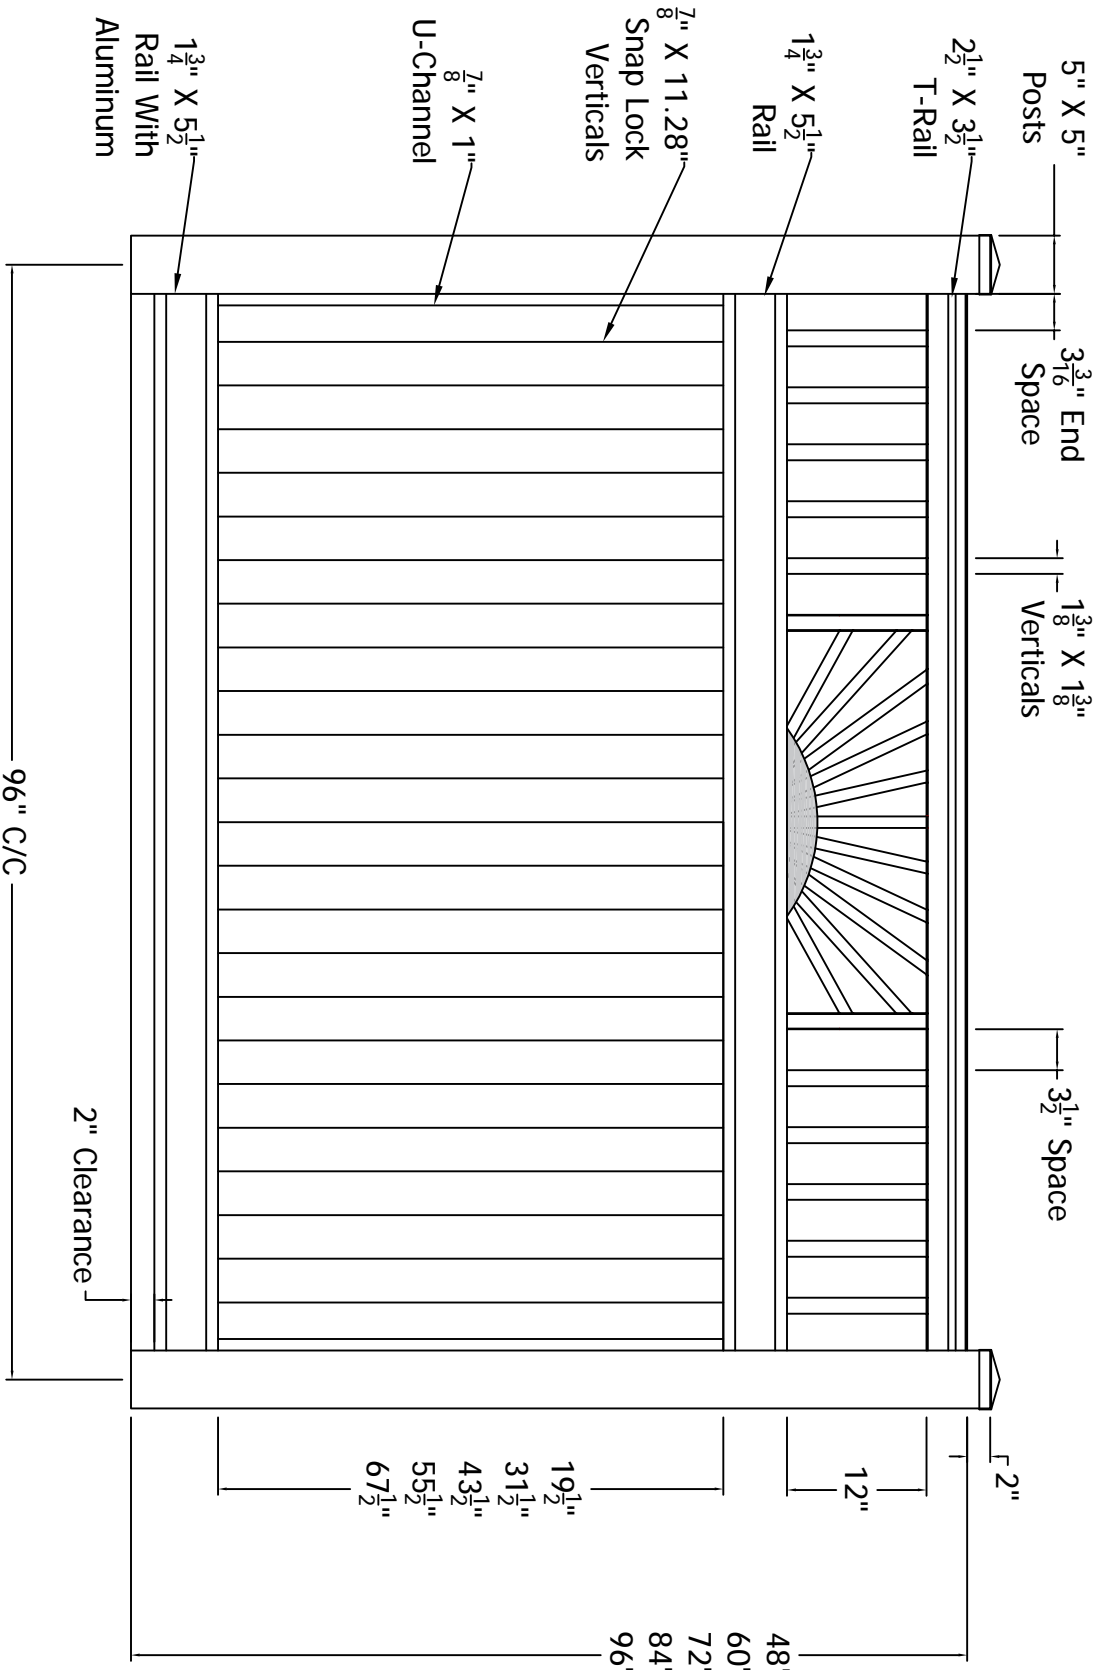

REV.	LOC.	REVISION	DATE



**DSI Digger Specialties Inc.**  
 3446 US 6 EAST  
 Bremen, IN 46506  
 diggerspecialties.com

DRAWN BY: EH	STYLE: Kingston Sunburst
DATE DRAWN: 01-11-2019	AS SHOWN: 72" T Kingston Sunburst
SCALE = 1"=1'	LOC: Z:\Wm\polyvinyl Fence\Kingston\Updated Standard Drawings
DRAFT NO.: 20190111-1E	REV:

4

3

2

A

B

C

D