
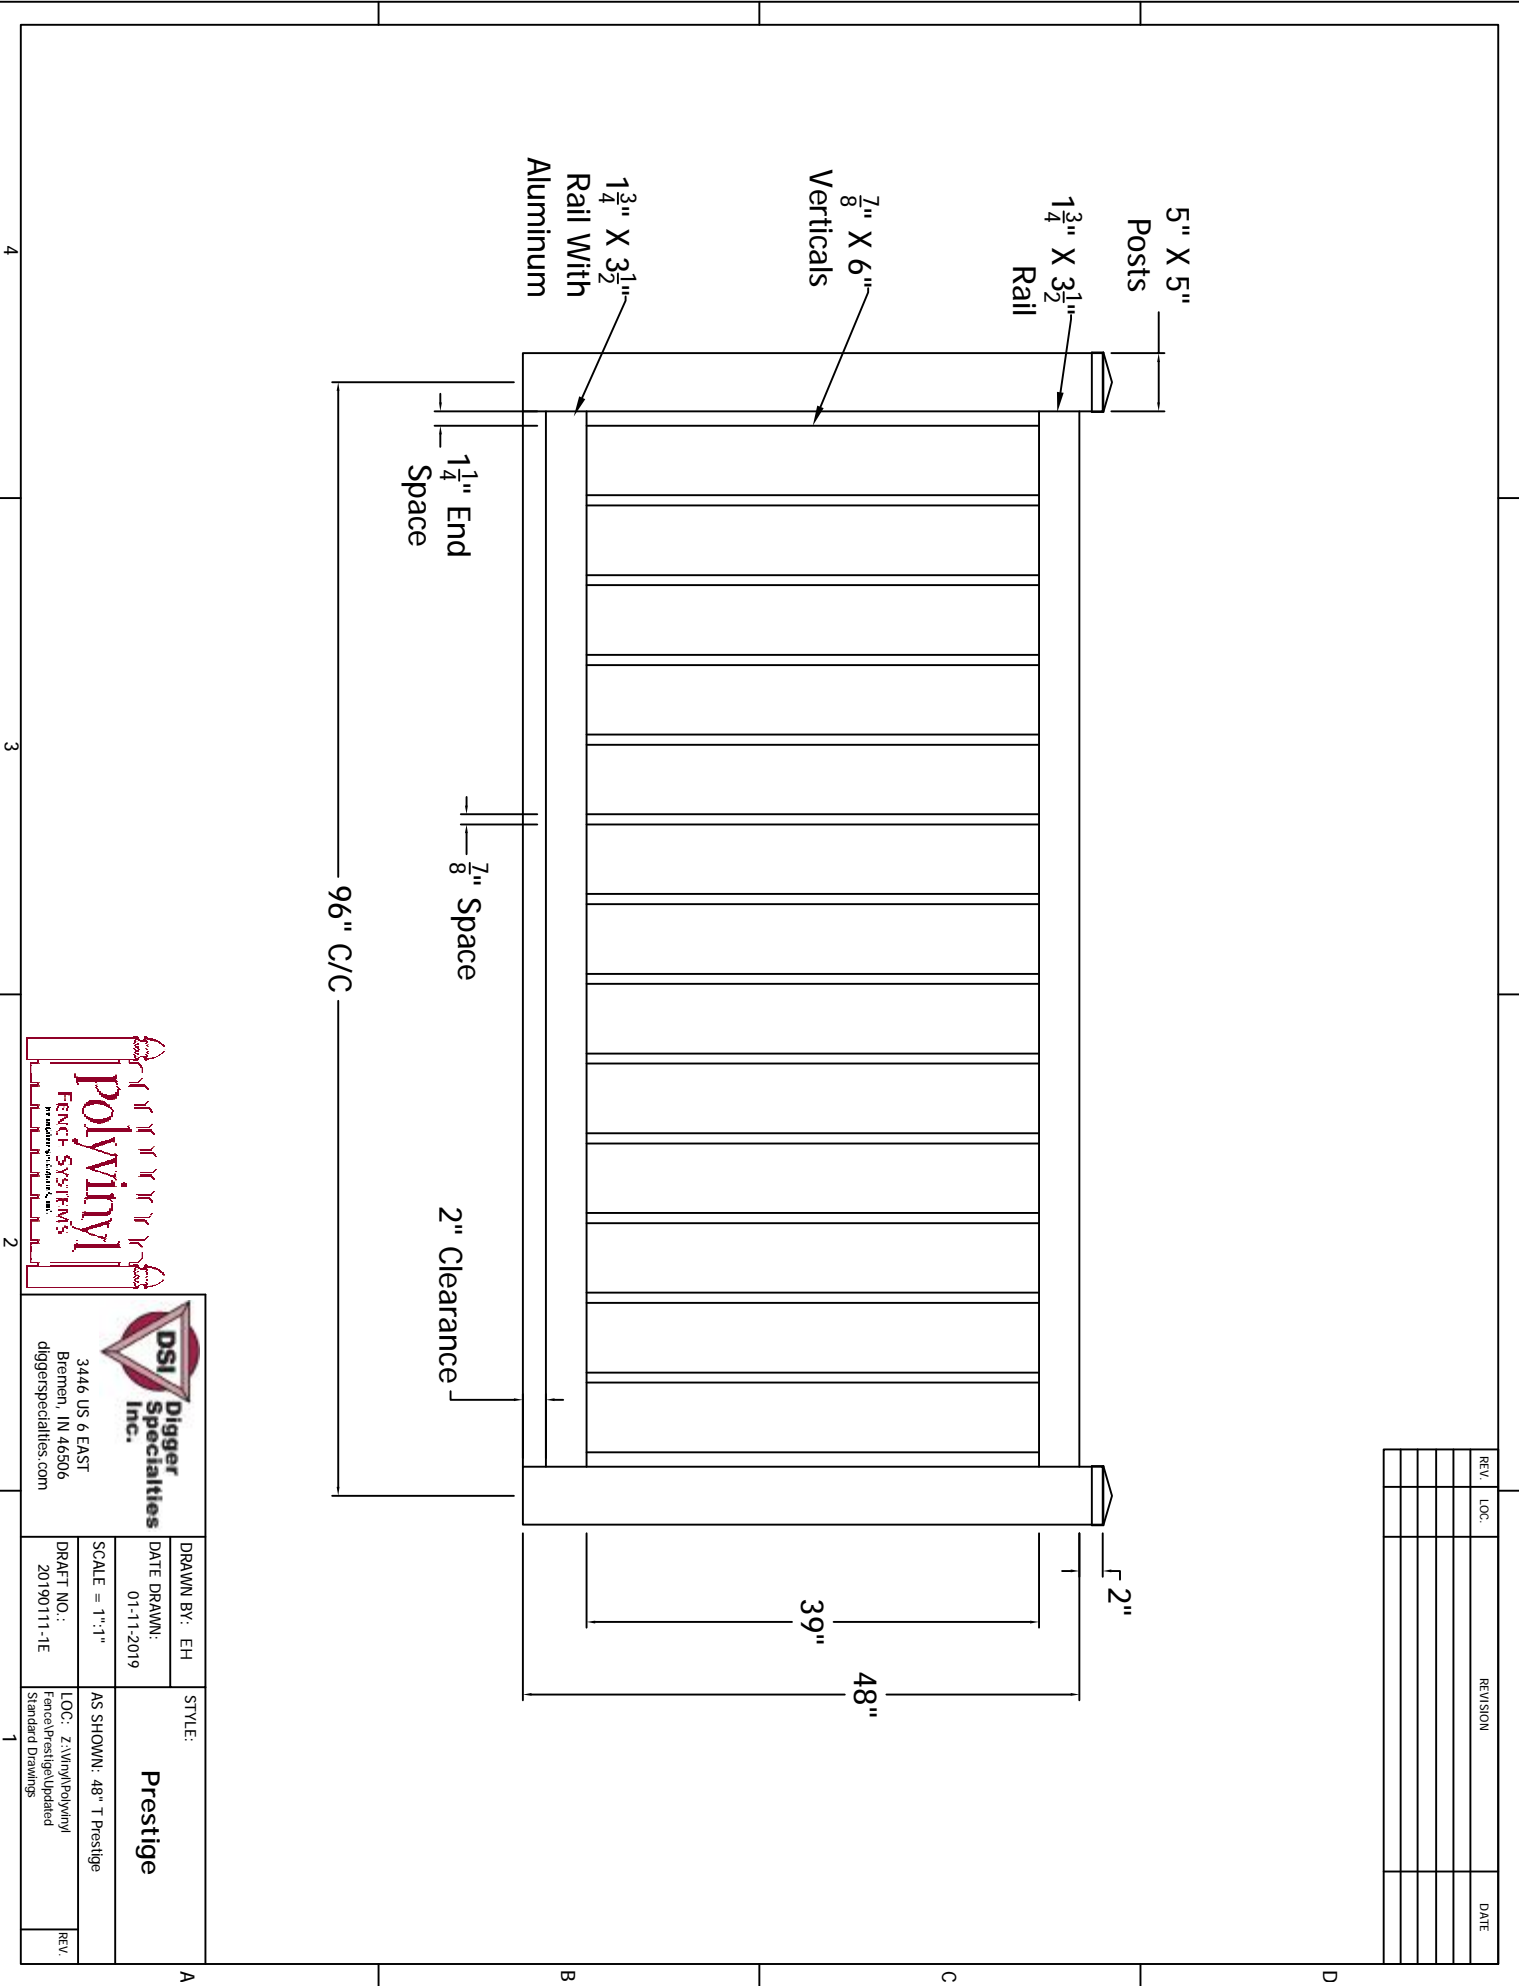


REV.	LOC.	REVISION	DATE

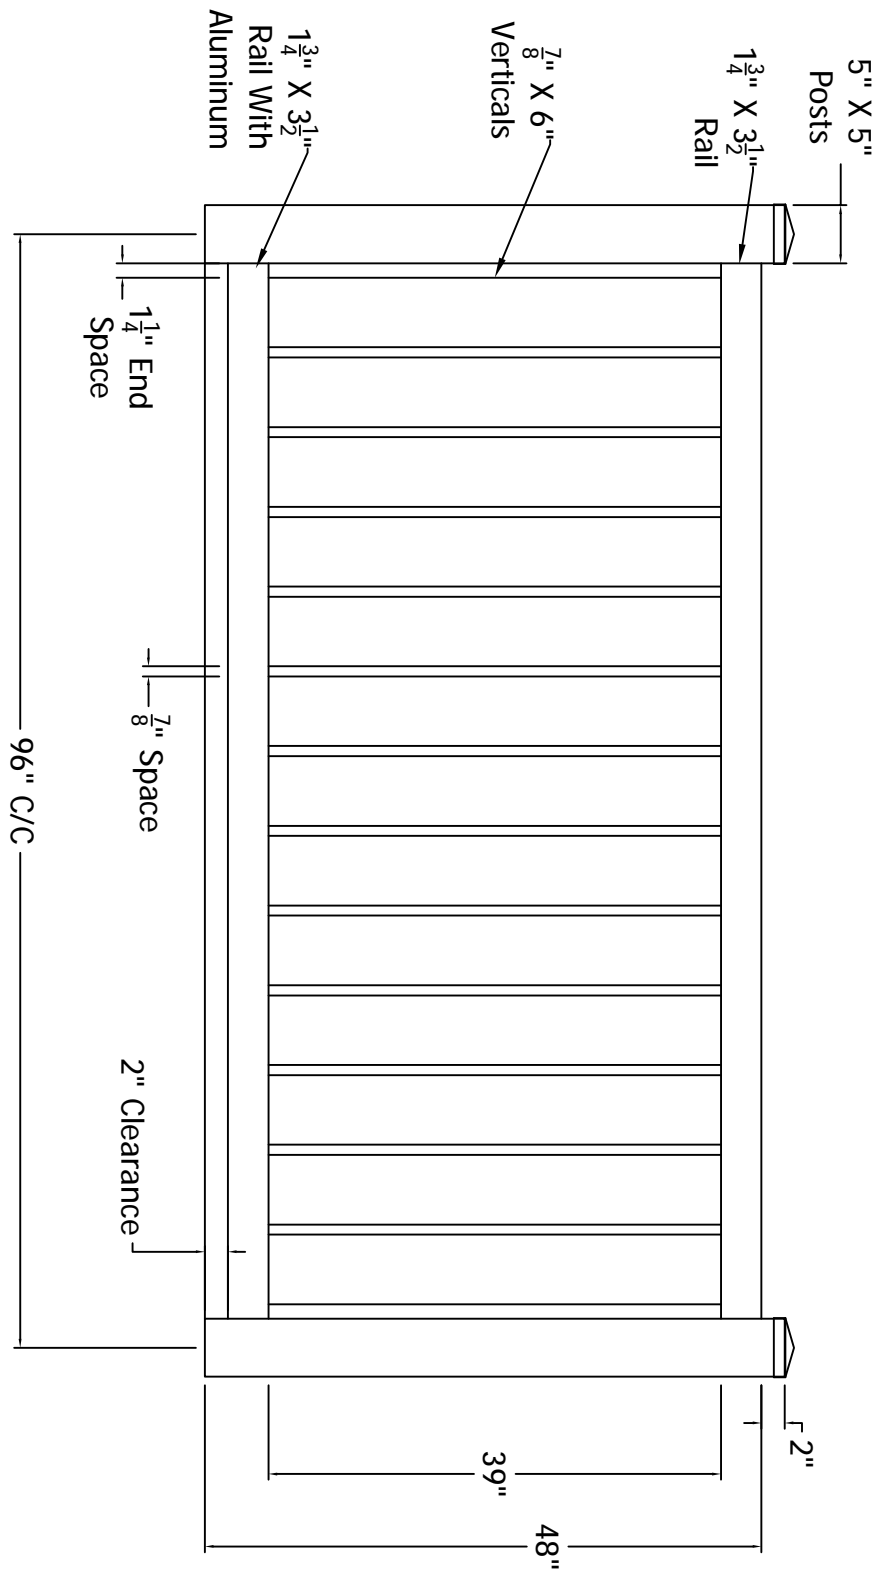

DSI Digger Specialties Inc.
 3446 US 6 EAST
 Bremen, IN 46506
 diggerspecialties.com

DRAWN BY: EH	STYLE:
DATE DRAWN: 01-11-2019	Prestige
SCALE = 1"=1'	AS SHOWN: 48" T Prestige
DRAFT NO.: 20190111-1E	LOC.: Z:\Vinn\polyvinyl Fence\Prestige\Updated Standard Drawings
REV/	REV/