


REV.	LOC.	REVISION	DATE

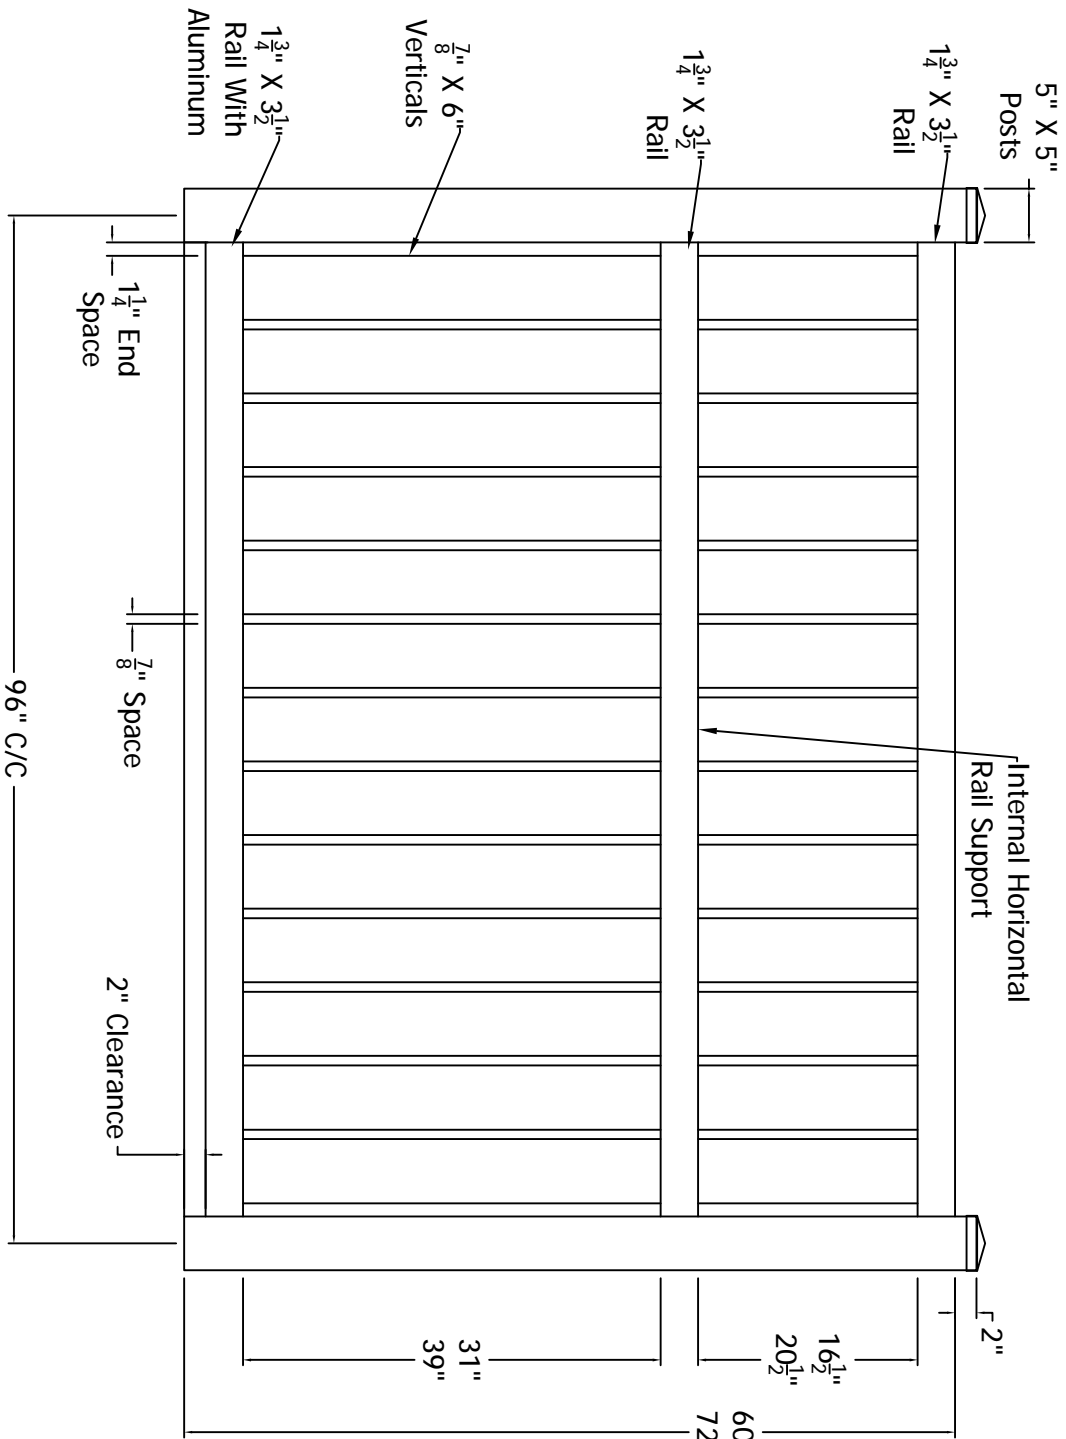

**DSI**  
Digger  
Specialties  
Inc.

3446 US 6 EAST  
Bremen, IN 46506  
diggerspecialties.com

DRAWN BY: EH	STYLE:
DATE DRAWN: 01-11-2019	<b>Prestige</b>
SCALE = 1"=1'	AS SHOWN: 72" T Prestige
DRAFT NO.: 20190111-1E	LOC.: Z:\Wm\polyvinyl Fence\Prestige\Updated Standard Drawings
REV/	REV/

4

3

2

A

B

C

D