


| REV. | LOC. | REVISION | DATE |
|------|------|----------|------|
| | | | |
| | | | |
| | | | |
| | | | |
| | | | |

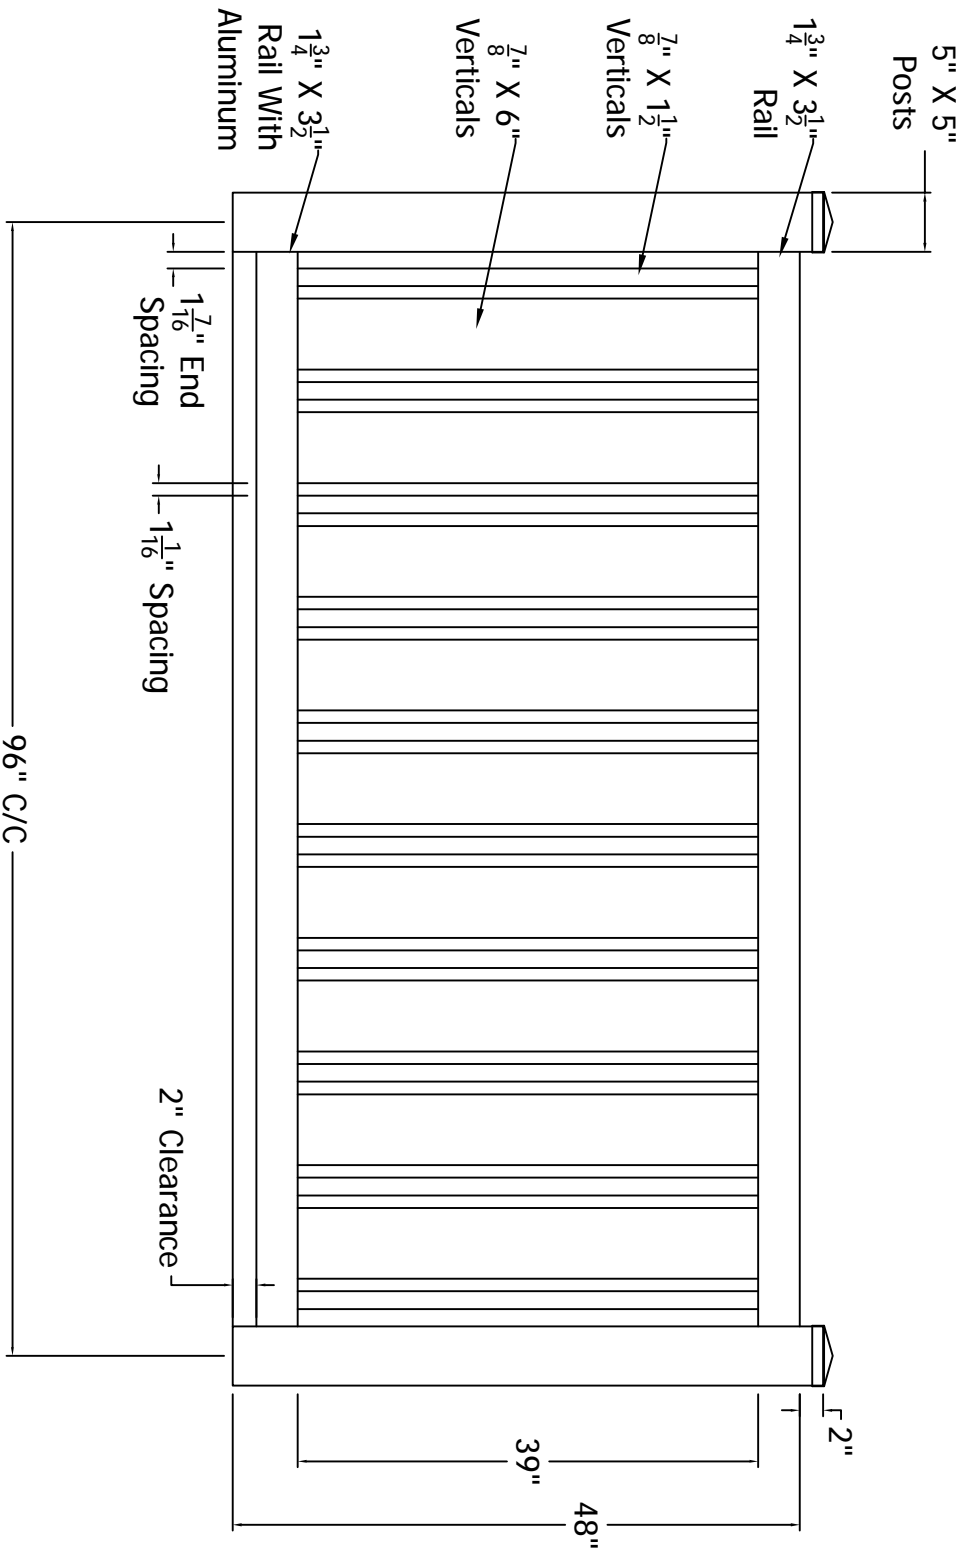

DSI Digger Specialties Inc.
 3446 US 6 EAST
 Bremen, IN 46506
 diggerspecialties.com

| | |
|------------------------|---|
| DRAWN BY: EH | STYLE: |
| DATE DRAWN: 01-11-2019 | Princeton |
| SCALE = 1"=1' | AS SHOWN: 48" T Princeton |
| DRAFT NO.: 20190111-1E | LOC.: Z:\Viny\polyvinyl Fence\Princeton\Updated Standard Drawings |
| | REV/ |

4

3

2

1

A

B

C

D