


REV.	LOC.	REVISION	DATE

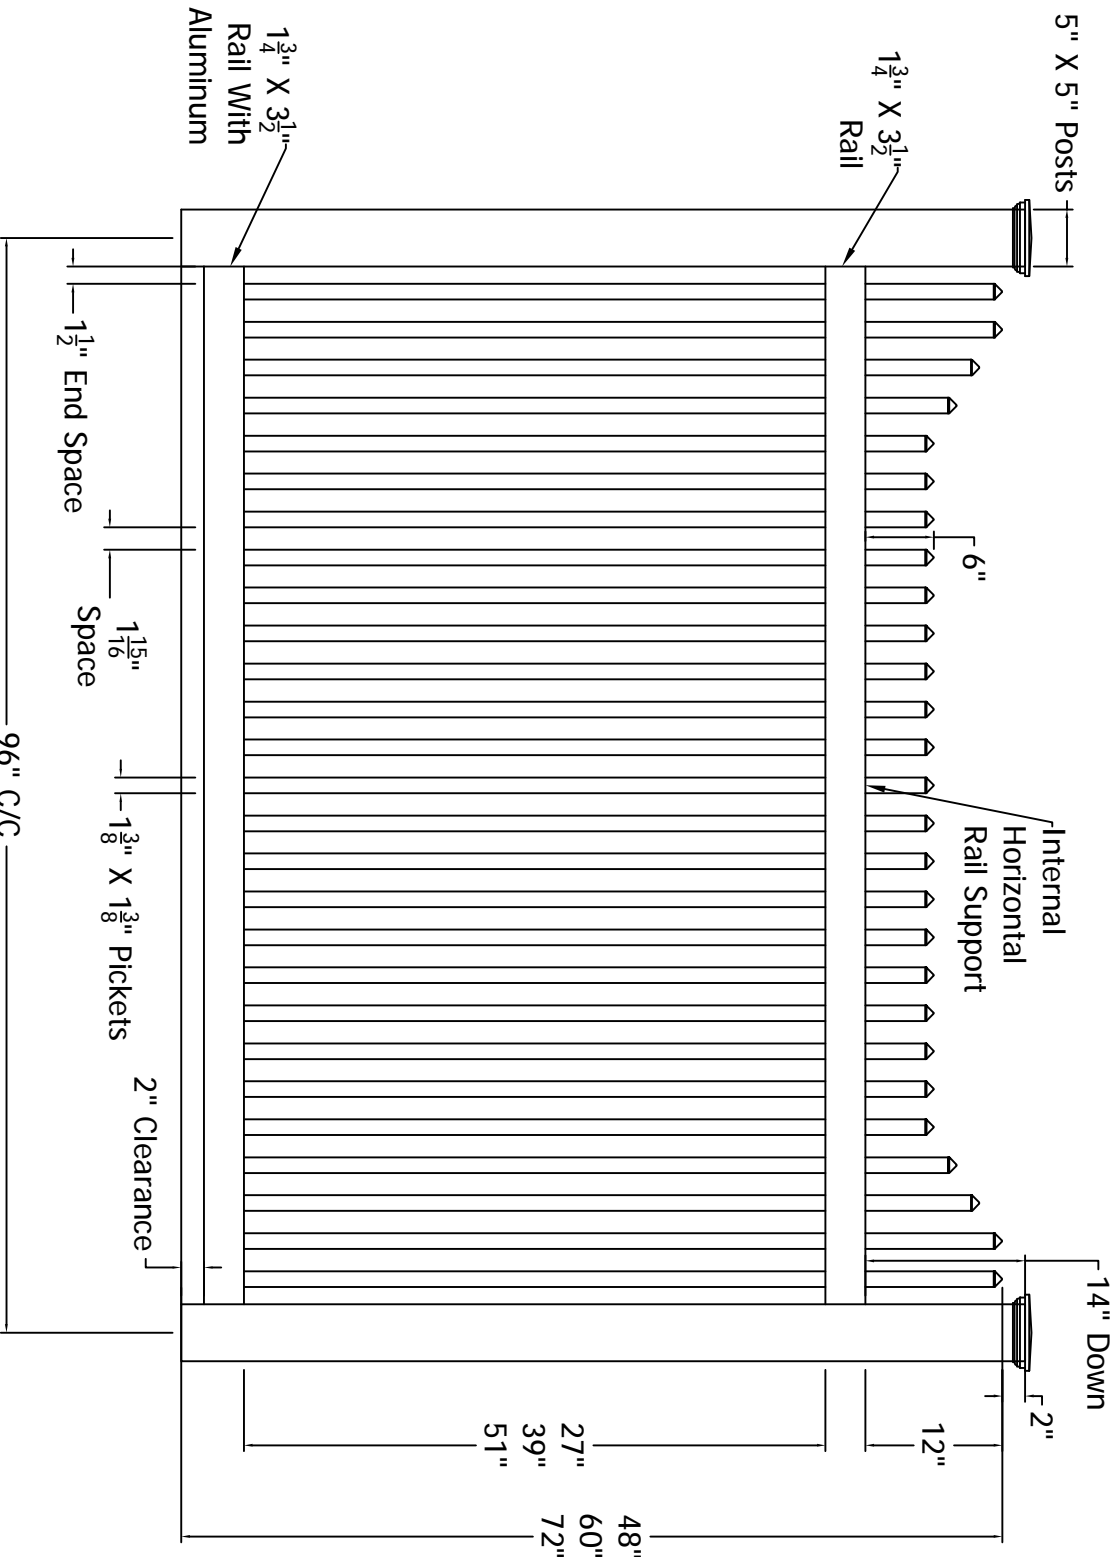

**DSI Digger Specialties Inc.**  
 3446 US 6 EAST  
 Bremen, IN 46506  
 diggerspecialties.com

**Remington**  
 DRAWN BY: EH  
 DATE DRAWN: 01-11-2019  
 SCALE = 1"=1'  
 DRAFT NO.: 20190111-1E  
 AS SHOWN: 72" T Remington  
 LOC: Z:\Wm\polyvinyl Fence\Remington\Updated Standard Drawings

4 3 2 1