


REV.	LOC.	REVISION	DATE

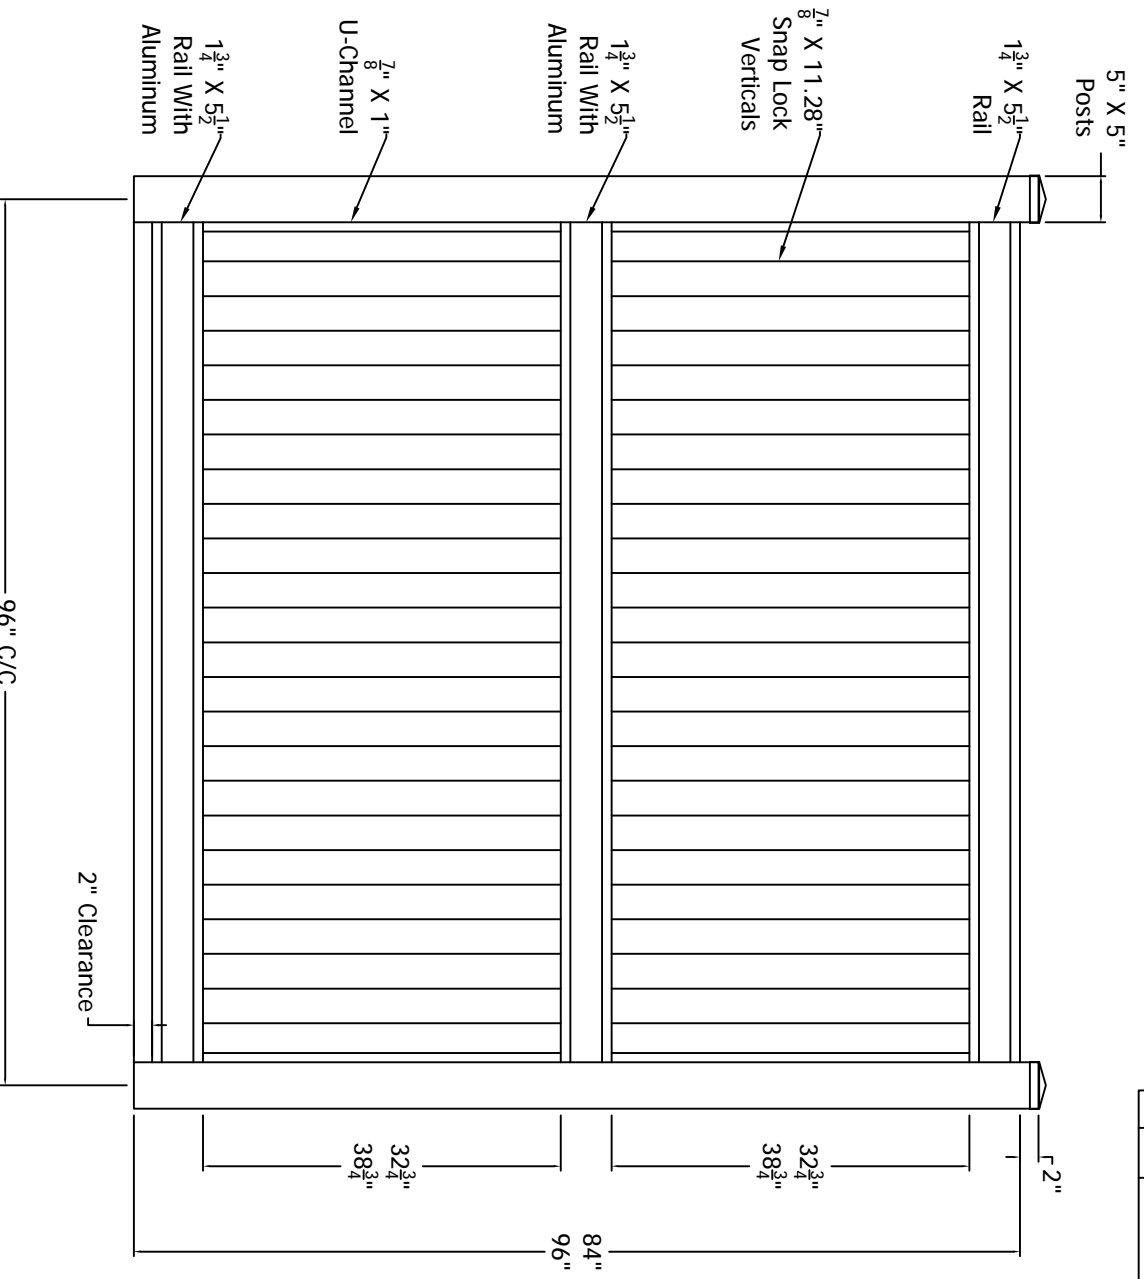

DSI Digger Specialties Inc.
3446 US 6 EAST
Bremen, IN 46506
diggerspecialties.com

DRAWN BY: EH	STYLE:
DATE DRAWN: 01-11-2019	Superior
SCALE = 1"=1'	AS SHOWN: 96" T Superior
DRAFT NO.: 20190111-1E	LOC.: Z:\Vinn\polyvinyl Fence\Superior\Updated Standard Drawings
REV/	

4

3

2

A

B

C

D