


REV.	LOC.	REVISION	DATE

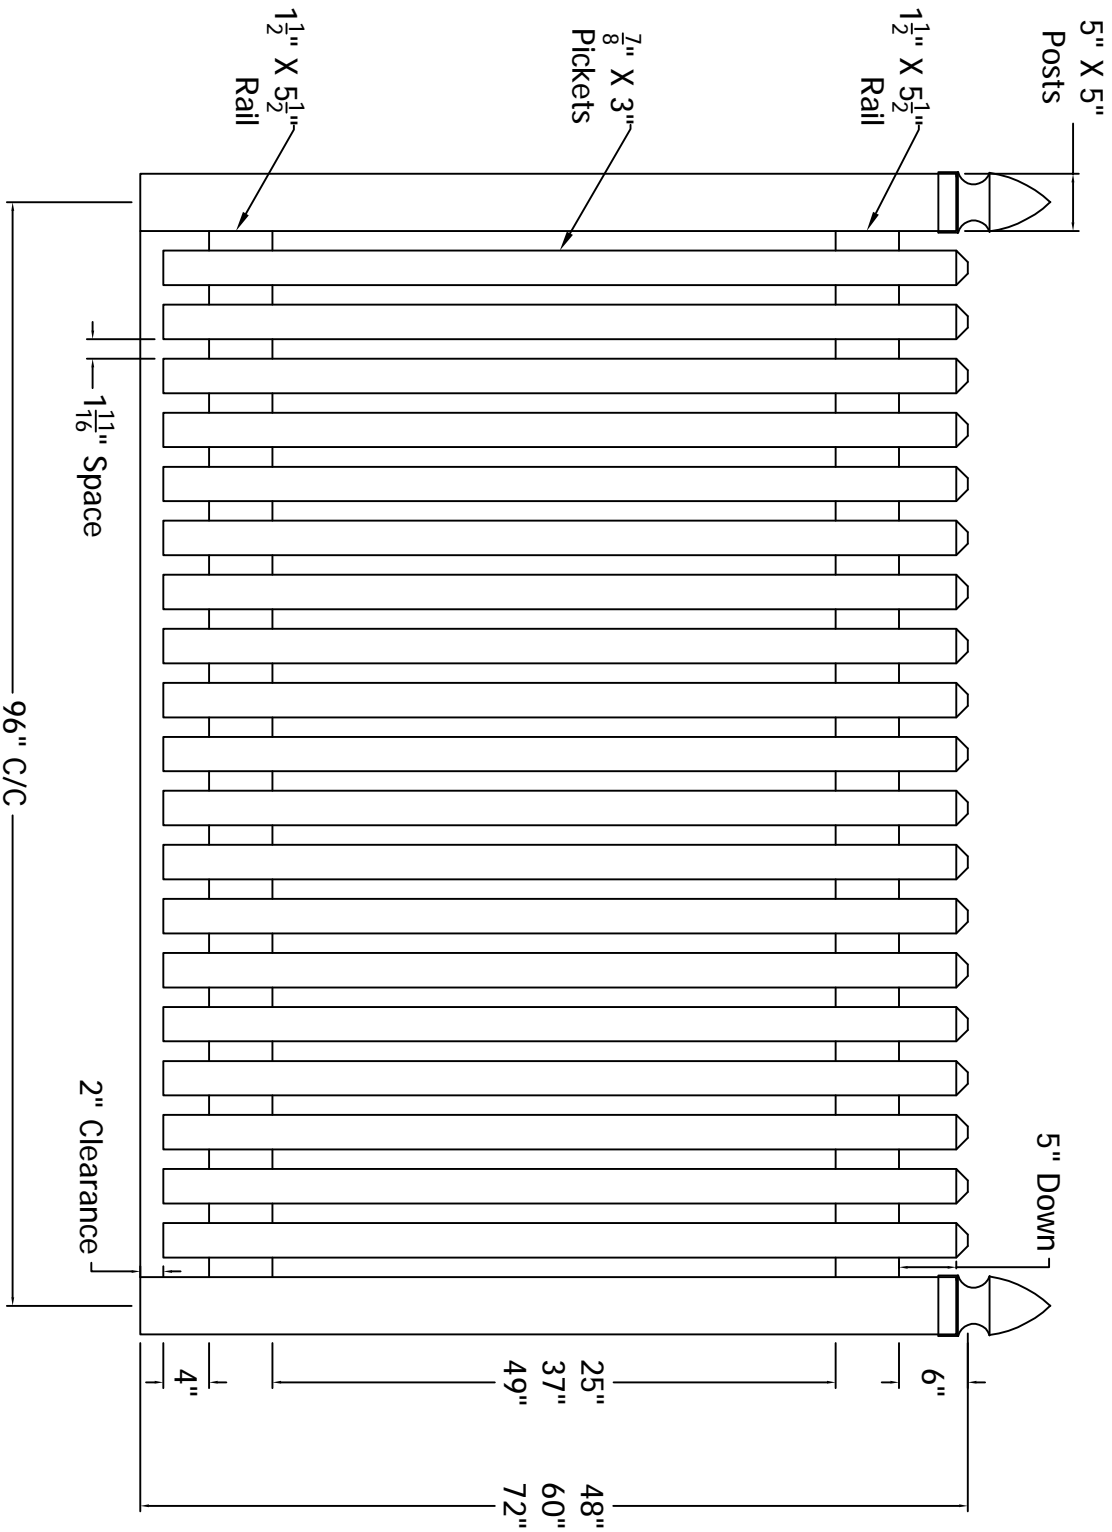

DSI Digger Specialties Inc.
3446 US 6 EAST
Bremen, IN 46506
diggerspecialties.com

DRAWN BY: EH	STYLE:
DATE DRAWN: 03-07-2019	Supreme
SCALE = 1"=1'	AS SHOWN: 72" T Supreme
DRAFT NO.: 20190307-1E	LOC.: Z:\Wm\polyvinyl Fence\Supreme\Updated Standard Drawings
REV/	REV/

4

3

2

1

A

B

C

D