


REV.	LOC.	REVISION	DATE

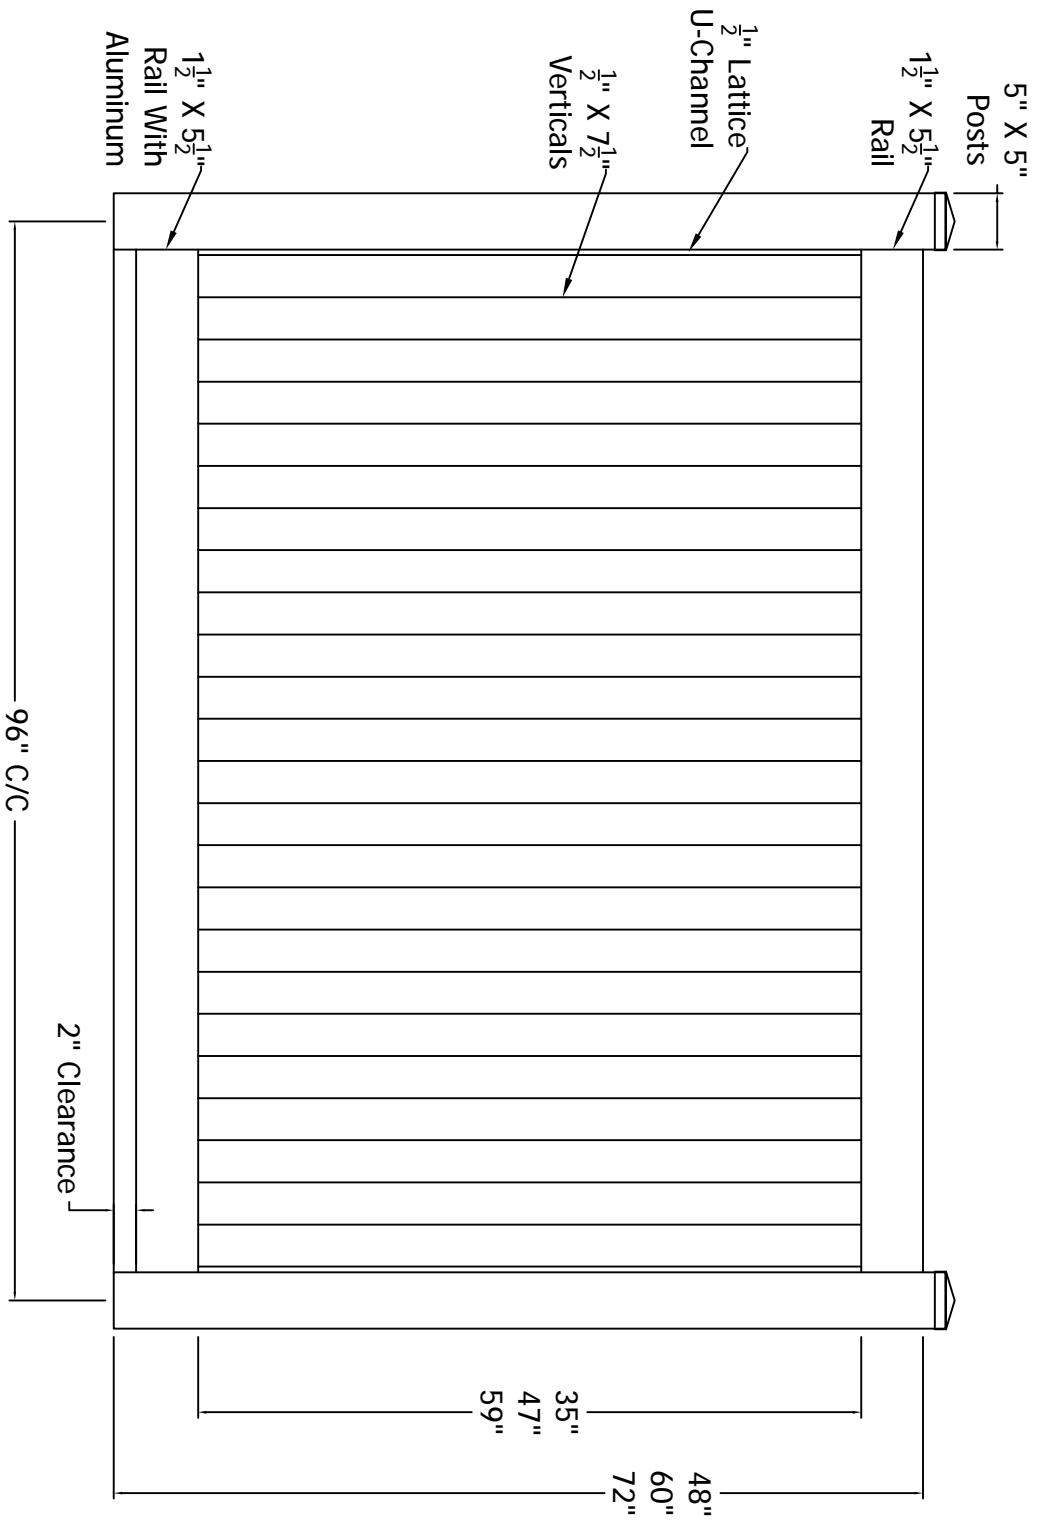

DSI Digger Specialties Inc.
3446 US 6 EAST
Bremen, IN 46506
diggerspecialties.com

DRAWN BY: EH	STYLE:	AS SHOWN: 72" T Tri-Max
DATE DRAWN: 03-07-2019	Tri-Max	LOC: Z:\Vinn\polyvinyl Fence\Tri-MAX\Updated Standard Drawings
SCALE = 1"=1'	DRAFT NO.: 20190307-1E	REV:

4

3

2

1

A

B

C

D