


REV.	LOC.	REVISION	DATE

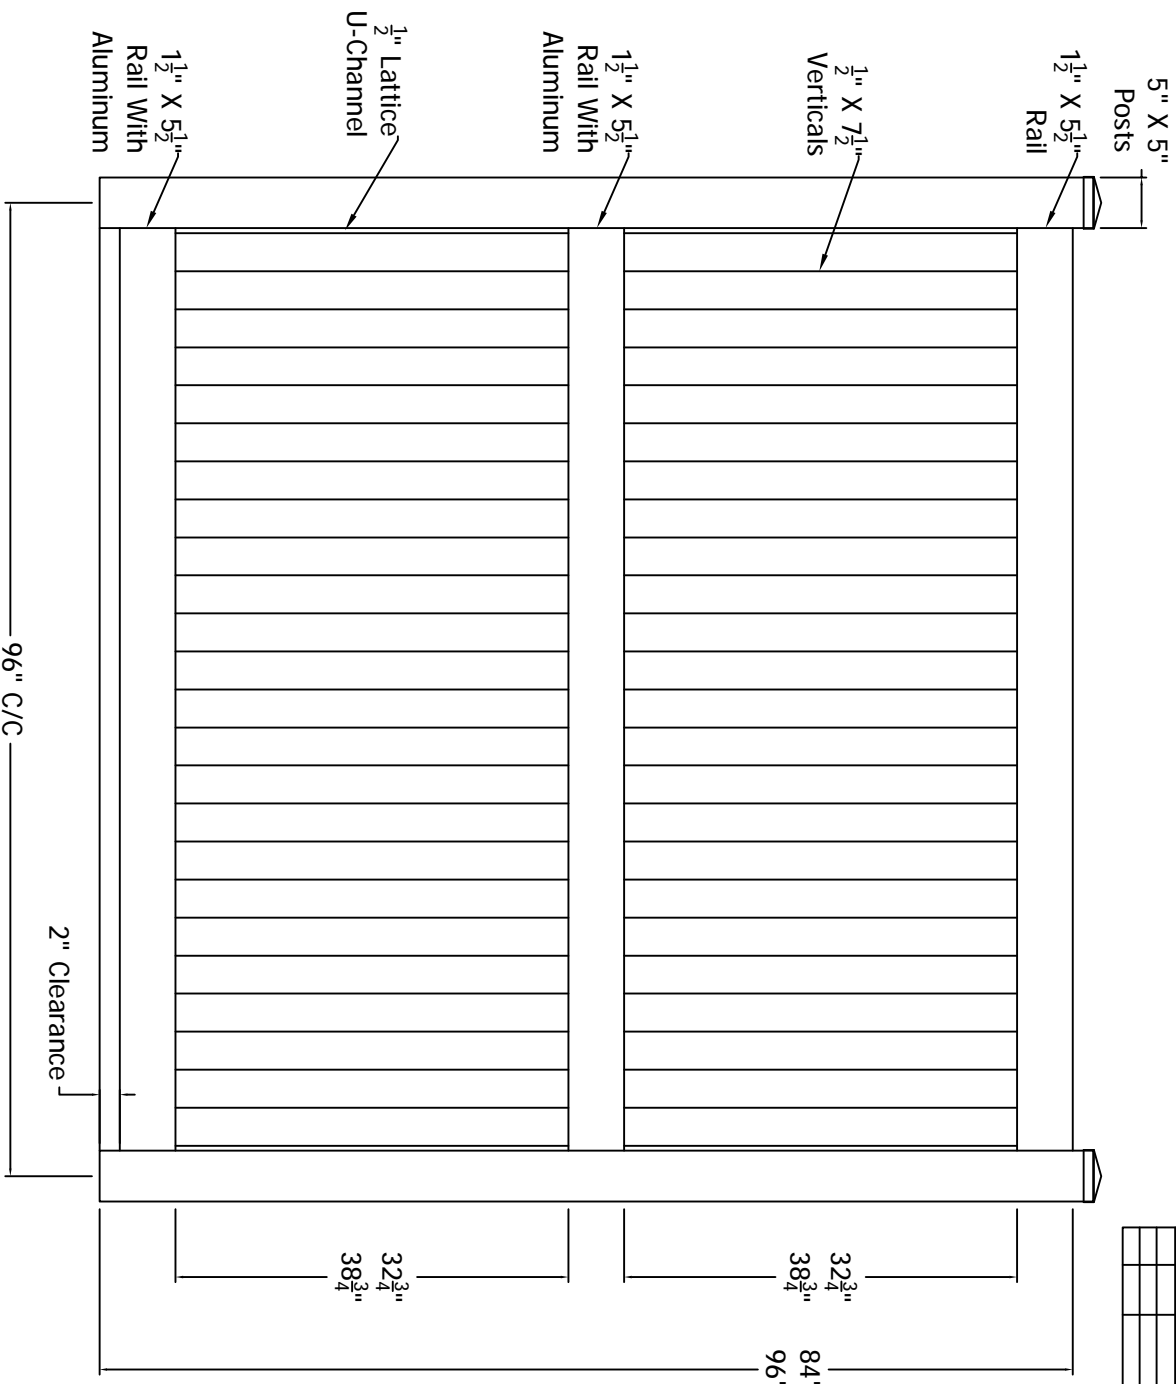

DSI Specialties Inc.
3446 US 6 EAST
Bremen, IN 46506
diggerspecialties.com

DRAWN BY: EH	STYLE:
DATE DRAWN: 03-07-2019	Tri-Max
SCALE = 1"=1'	AS SHOWN: 96" Tri-Max
DRAFT NO.: 20190307-1E	LOC.: Z:\Vinn\polyvinyl Fence\Tri-Max\Updated Standard Drawings
REV/	

4 3 2 1