


NOTE: End Spacing May Be Over 4" Depending On Section Length  
See Chippendale Spacing Sheet

REV.	LOC.	REVISION	DATE

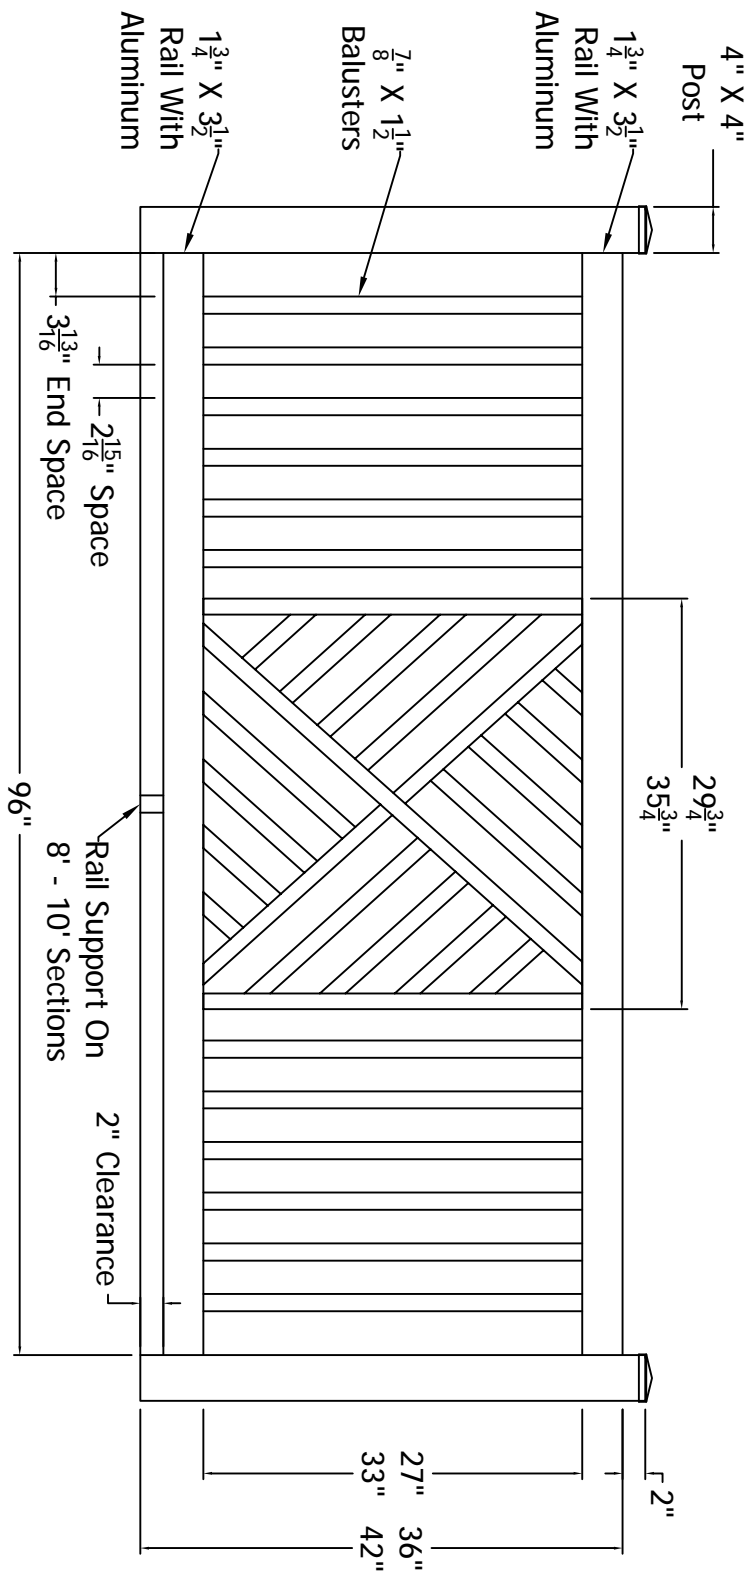

Standard Lengths
4', 5', 6', 7', 8', 9' & 10'



**DSI Digger Specialties Inc.**  
 3446 US 6 EAST  
 Bremen, IN 46506  
 diggerspecialties.com

DRAWN BY: EH	STYLE: Cardinal
DATE DRAWN: 05-29-2019	Chippendale
SCALE = 1"=1'	AS SHOWN: 42" T Cardinal Chippendale
DRAFT NO.: 20190529-1E	LOC.: Z:\Vwp\PolyRail Railing\Cardinal\Updated Standard Drawings
	REV: 1

4

3

2

A

B

C

D