


NOTE: End Spacing May Be Over 4" Depending On Section Length
See Chippendale Spacing Sheet

REV.	LOC.	REVISION	DATE

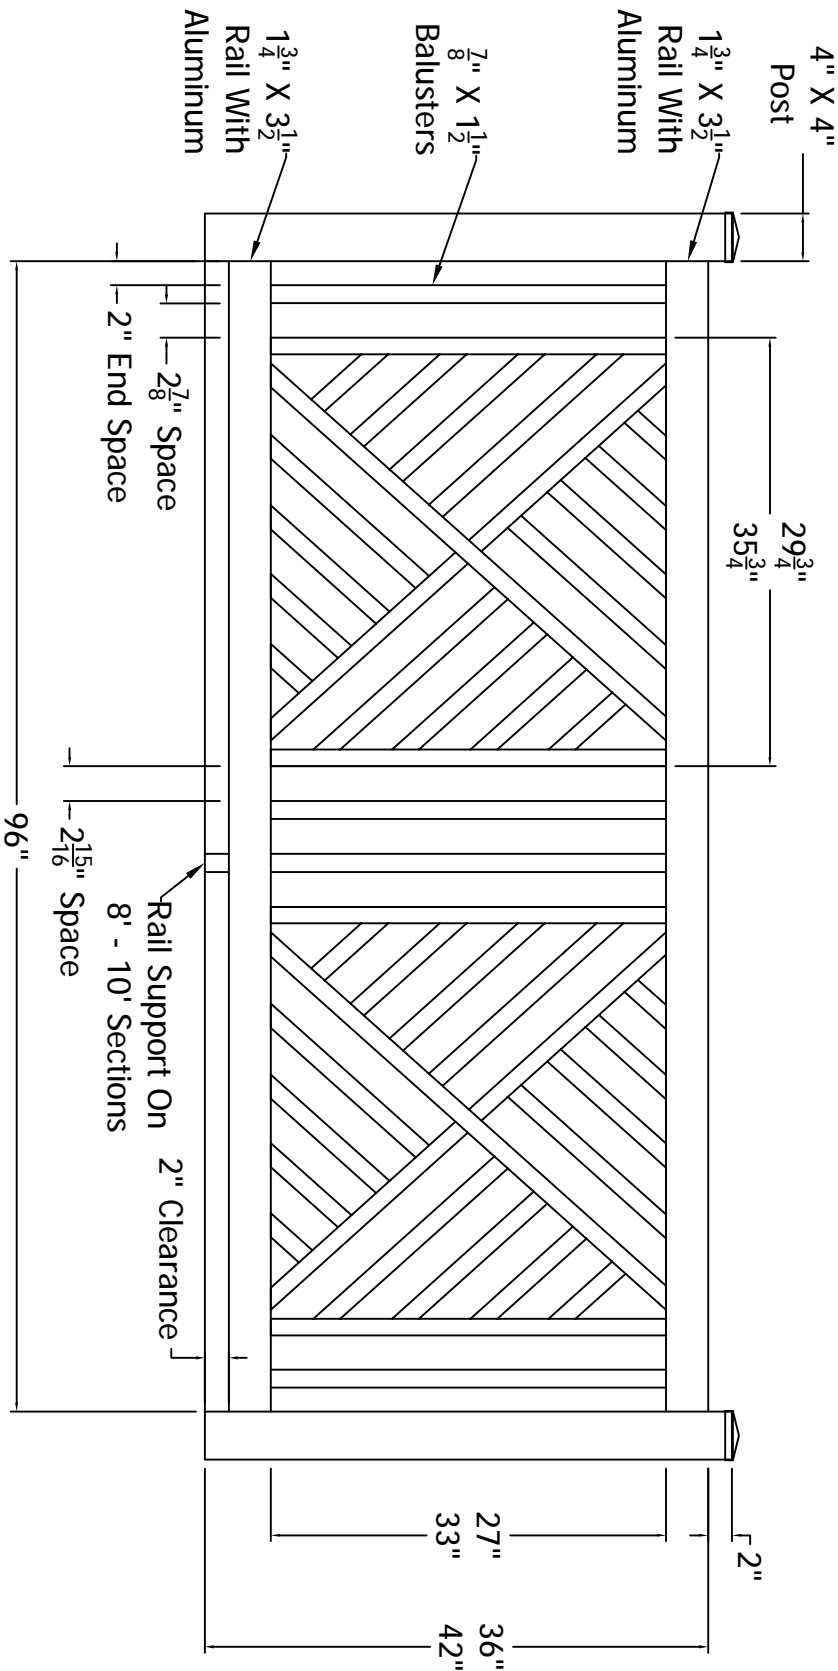

Standard Lengths
7', 8', 9' & 10'



DSI Digger Specialties Inc.
3446 US 6 EAST
Bremen, IN 46506
diggerspecialties.com

DRAWN BY: EH
DATE DRAWN: 05-29-2019

STYLE: **Cardinal Chippendale**
AS SHOWN: 42" T Double Chippendale
LOC: Z:\Vrn\polyrail Railing\Cardinal\Updated Standard Drawings

4

3

2

1

A

B

C

D