


REV.	LOC.	REVISION	DATE

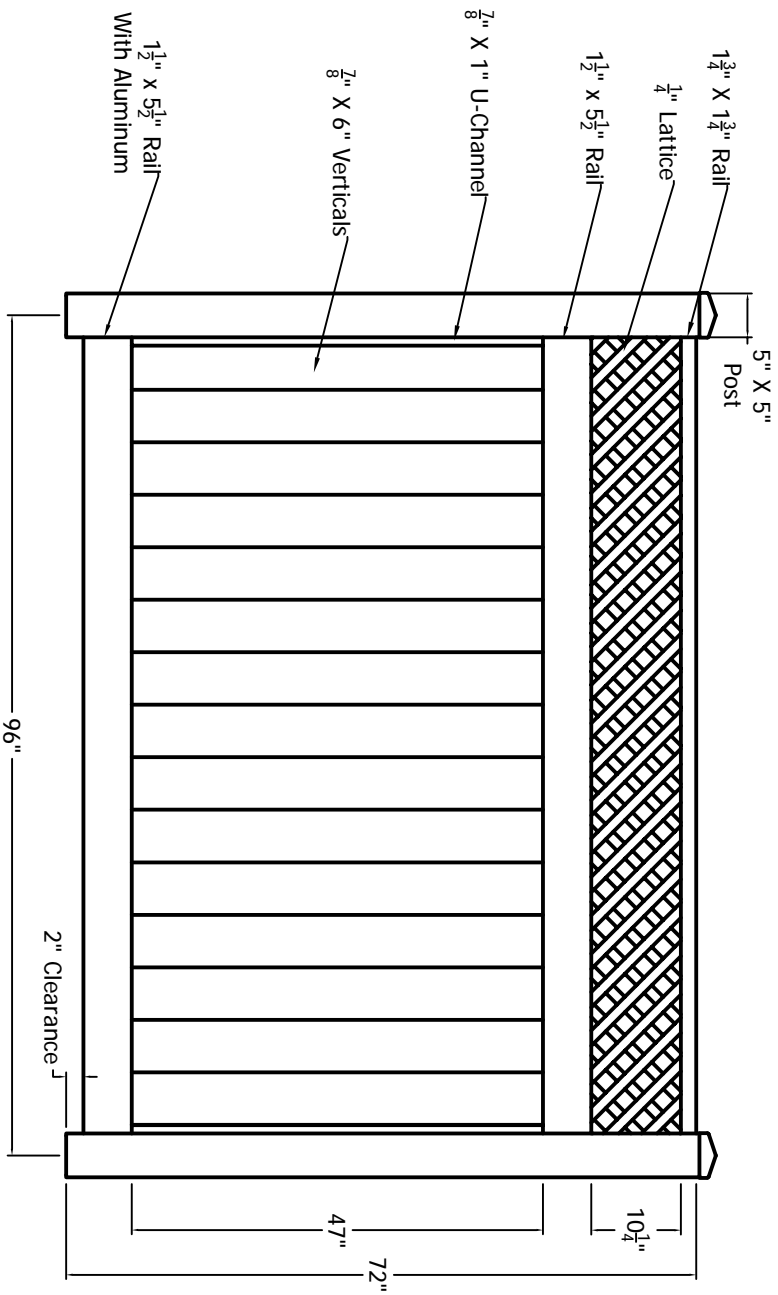

DSI Digger Specialties Inc.
 3446 US 6 EAST
 Bremen, IN 46506
 diggerspecialties.com

DRAWN BY: EH	STYLE: Tri-Max II With Lattice
DATE DRAWN: 05-29-2019	AS SHOWN: 72" T Tri-Max II
SCALE = 1"=1'	LOC: Z:\Vpn\polyvinyl Fence\Tri-Max II\Updated Standard Drawings
DRAFT NO.: 20190529-1E	REV:

4

3

2

A

B

C

D