


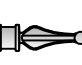


Finial Options	
Quad 	Triad 
Fleur-de-lis 	



REV.	LOC.	REVISION	DATE



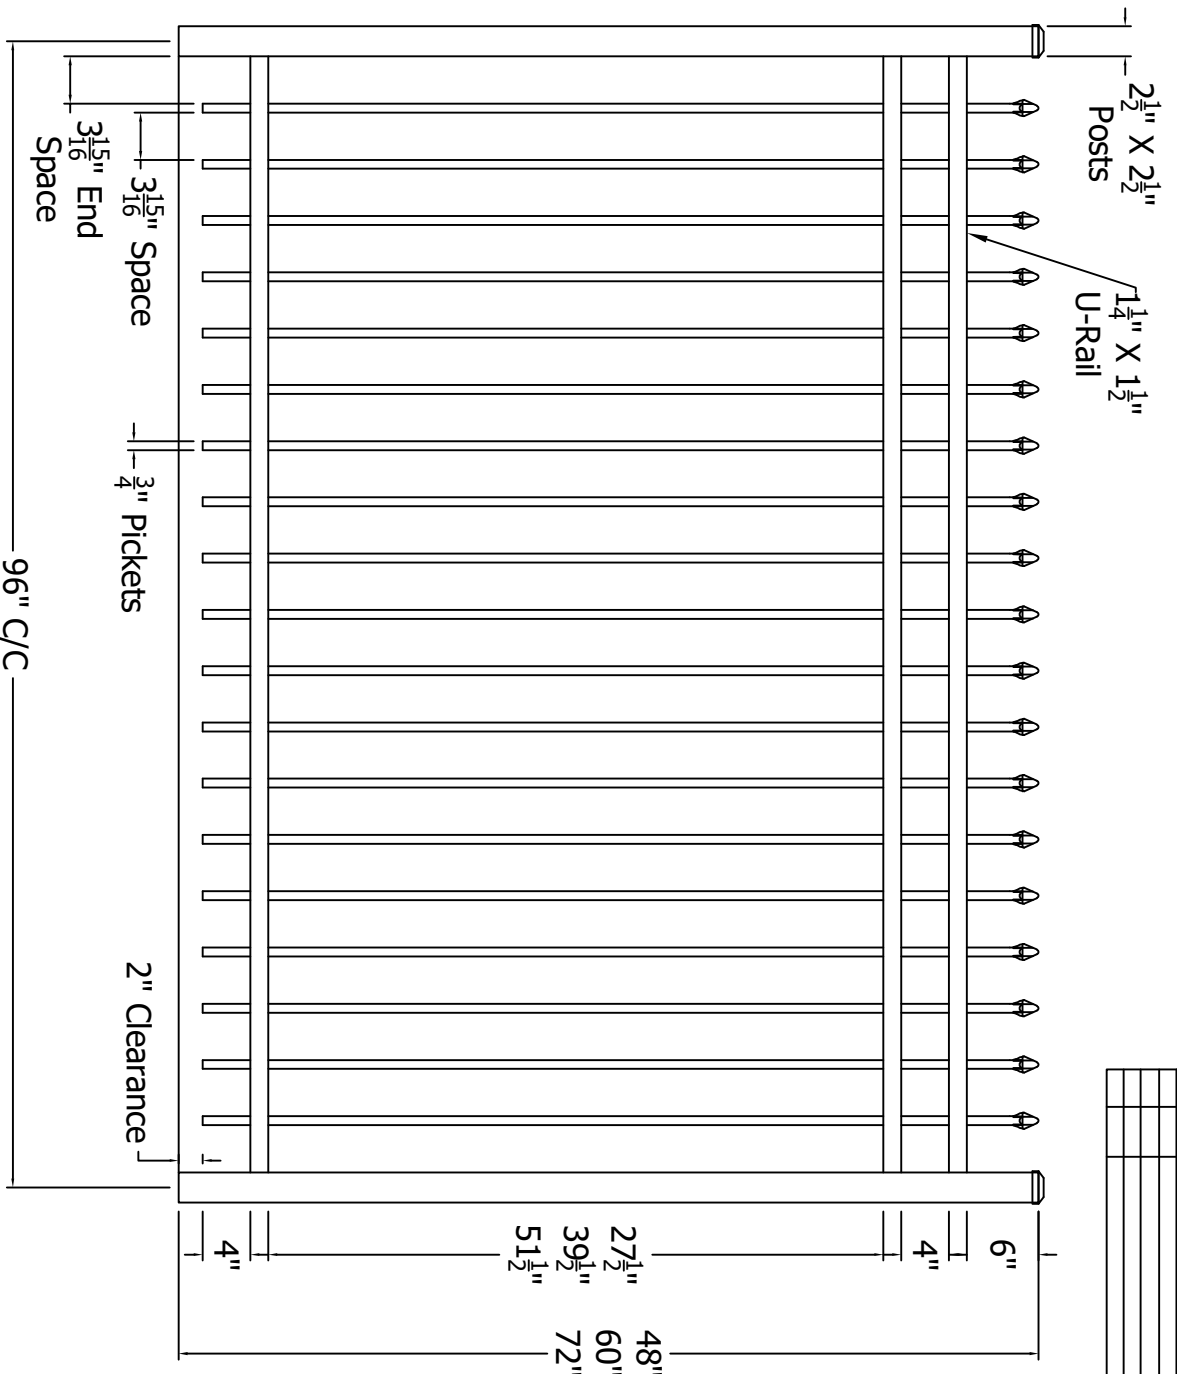**DSI Digger Specialties Inc.**  
 3446 US 6 EAST  
 Bremen, IN 46506  
 diggerspecialties.com

DRAWN BY: EH	STYLE:
DATE DRAWN: 06-24-2020	<b>4131</b>
SCALE = 1"=1'	AS SHOWN: 96" W 72" T
DRAFT NO.: 20200624-1E	LOC: Z:\Aluminum\Regis\4000 Series\Updated Standard Drawings
REV:	

4 3 2 1