



REV.	LOC.	REVISION	DATE

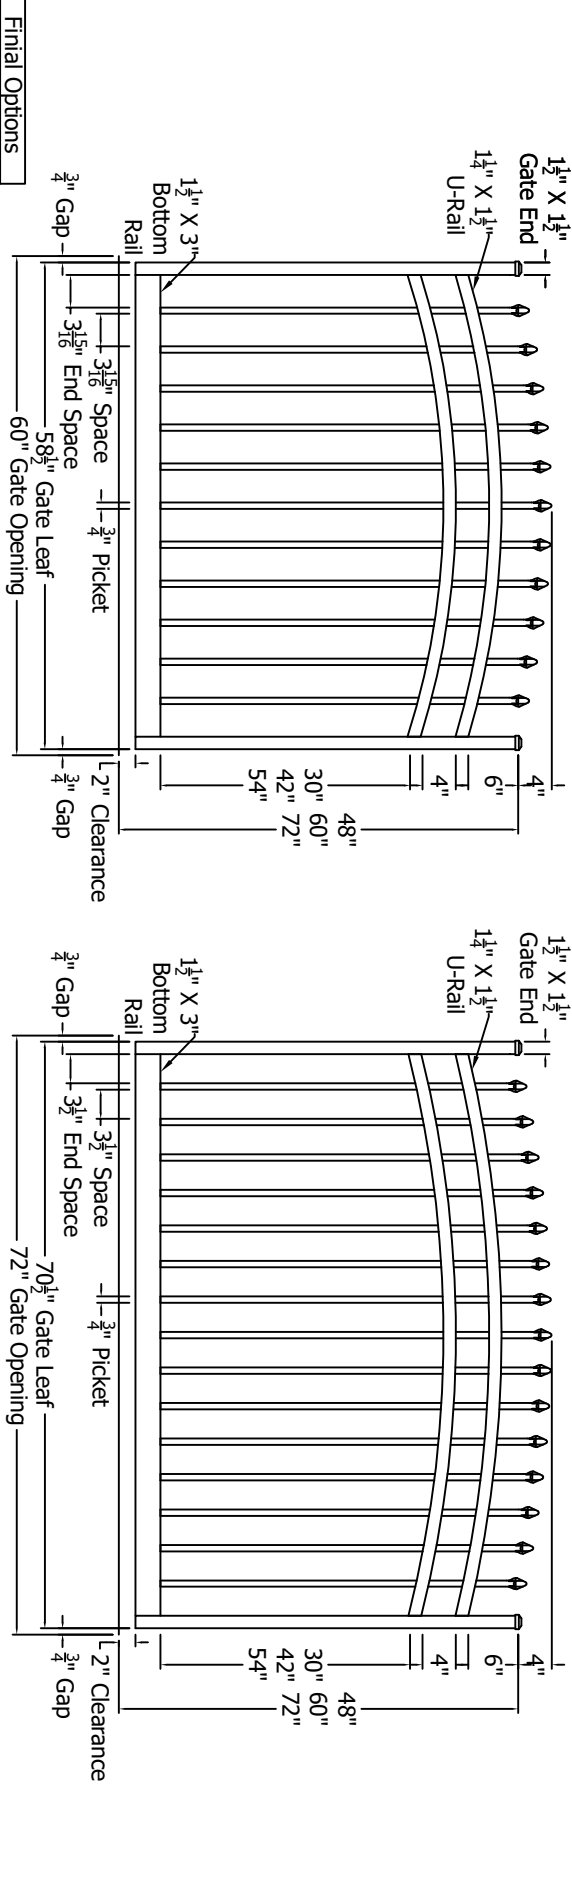

Final Options	
	Quad
	Triad
	Fleur-de-lis

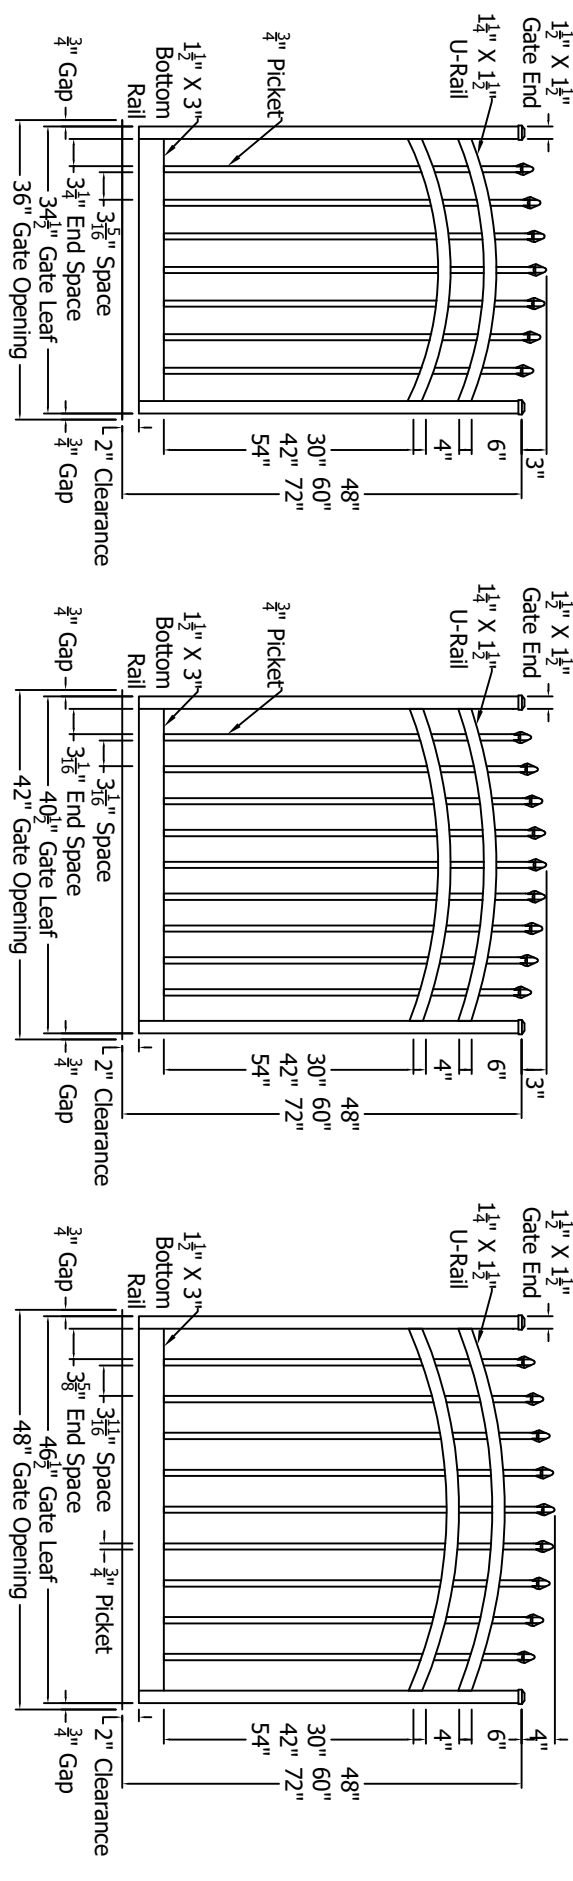

DSI Digger Specialties Inc.
 3446 US 6 EAST
 Bremen, IN 46506
 diggerspecialties.com

DRAWN BY: EH	STYLE:
DATE DRAWN: 06-24-2020	4131 Standard Gates Arched
SCALE = 1"=1'	AS SHOWN: 48" T Arched
DRAFT NO.: 20200624-1E	LOC: Z:\Aluminum\Regis\400 Series\Updated Standard Drawings
REV:	

4 3 2 1