


REV.	LOC.	REVISION	DATE

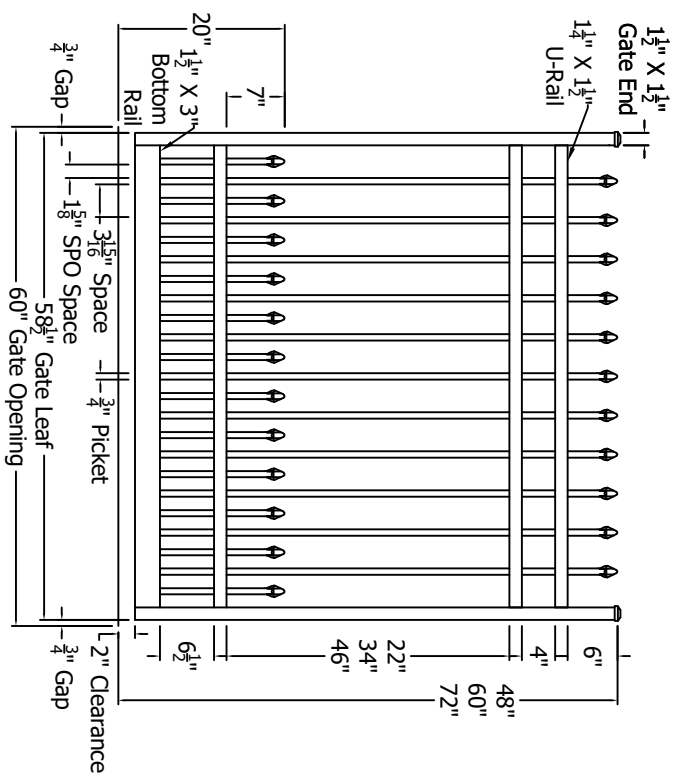

Final Options	
Quad	Triad
Fleur-de-lis	



DSI Digger Specialties Inc.
 3446 US 6 EAST
 Bremen, IN 46506
 diggerspecialties.com

DRAWN BY: EH	DATE DRAWN: 06-24-2020	SCALE = 1"=1'	AS SHOWN: Short Picket Option
DRAFT NO.: 20200624-1E	LOC: Z:\Aluminum\Regis\400 Series\Updated Standard Drawings	REV:	

4131 Standard Gates SPO

4

3

2

1