



REV.	LOC.	REVISION	DATE

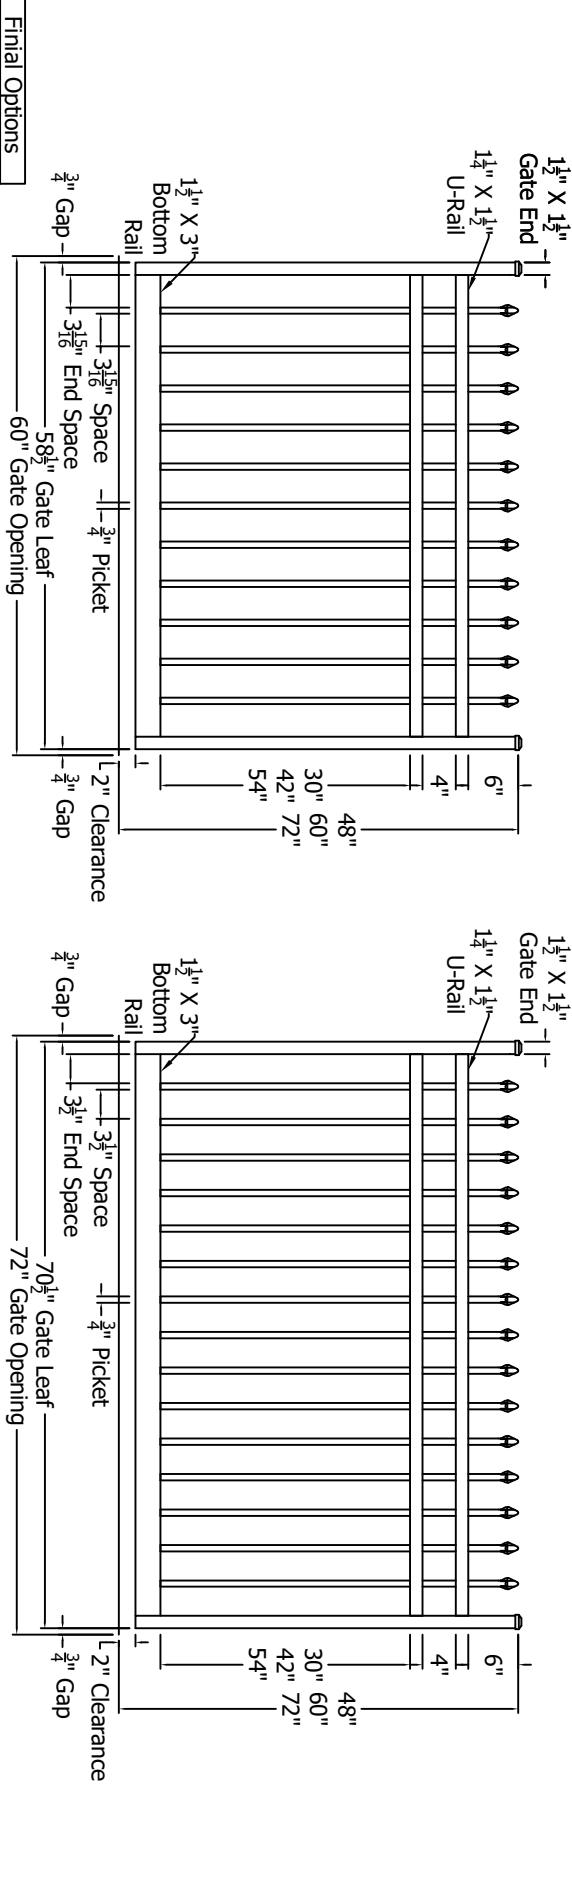

Final Options	
Quad	Triad
Fleur-de-lis	

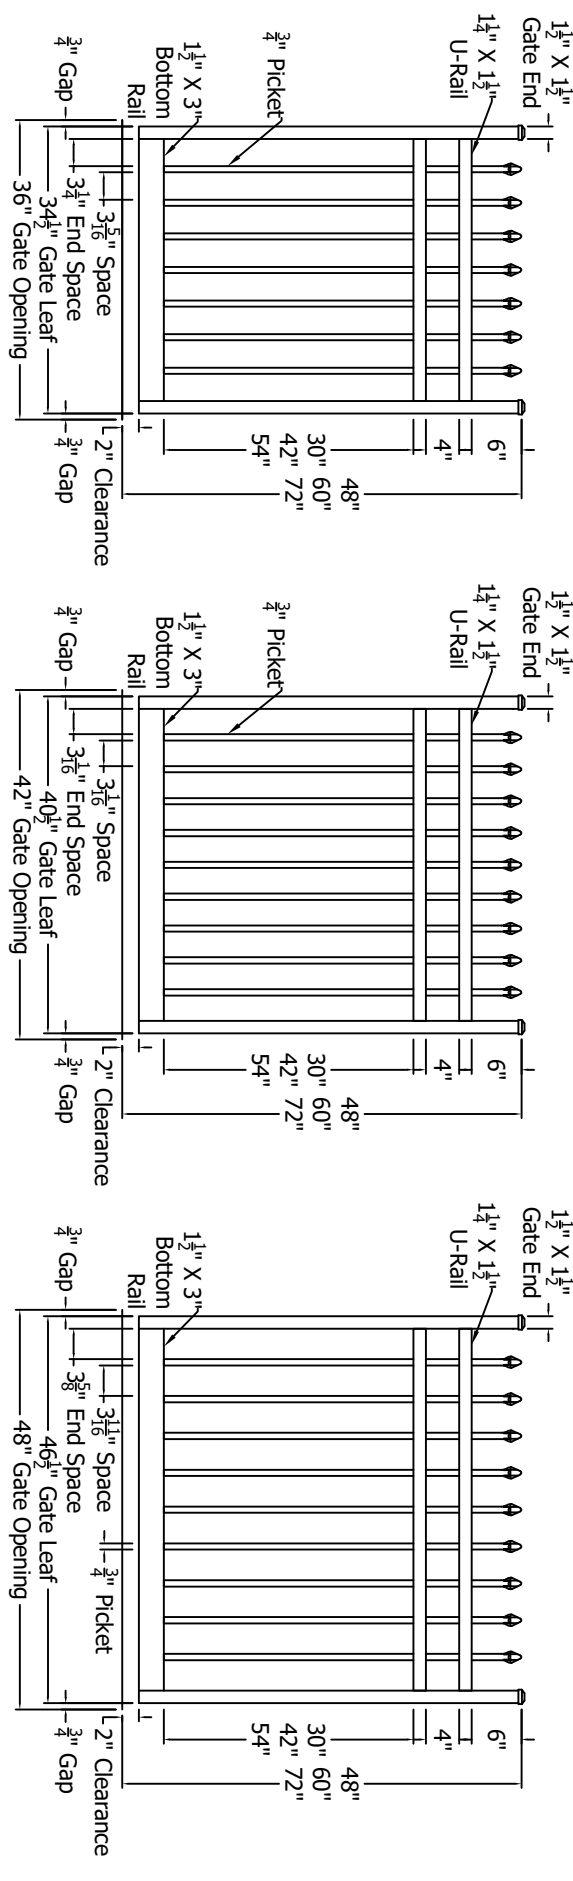

**DSI Digger Specialties Inc.**  
 3446 US 6 EAST  
 Bremen, IN 46506  
 diggerspecialties.com

DRAWN BY: EH	DATE DRAWN: 06-24-2020	SCALE = 1"=1'	AS SHOWN: 48" T
DRAFT NO.: 20200624-1E	LOC: Z:\Aluminum\Regis\400 Series\Updated Standard Drawings	REV:	

STYLE: **4131 Standard Gates**

4 3 2 1