



REV.	LOC.	REVISION	DATE

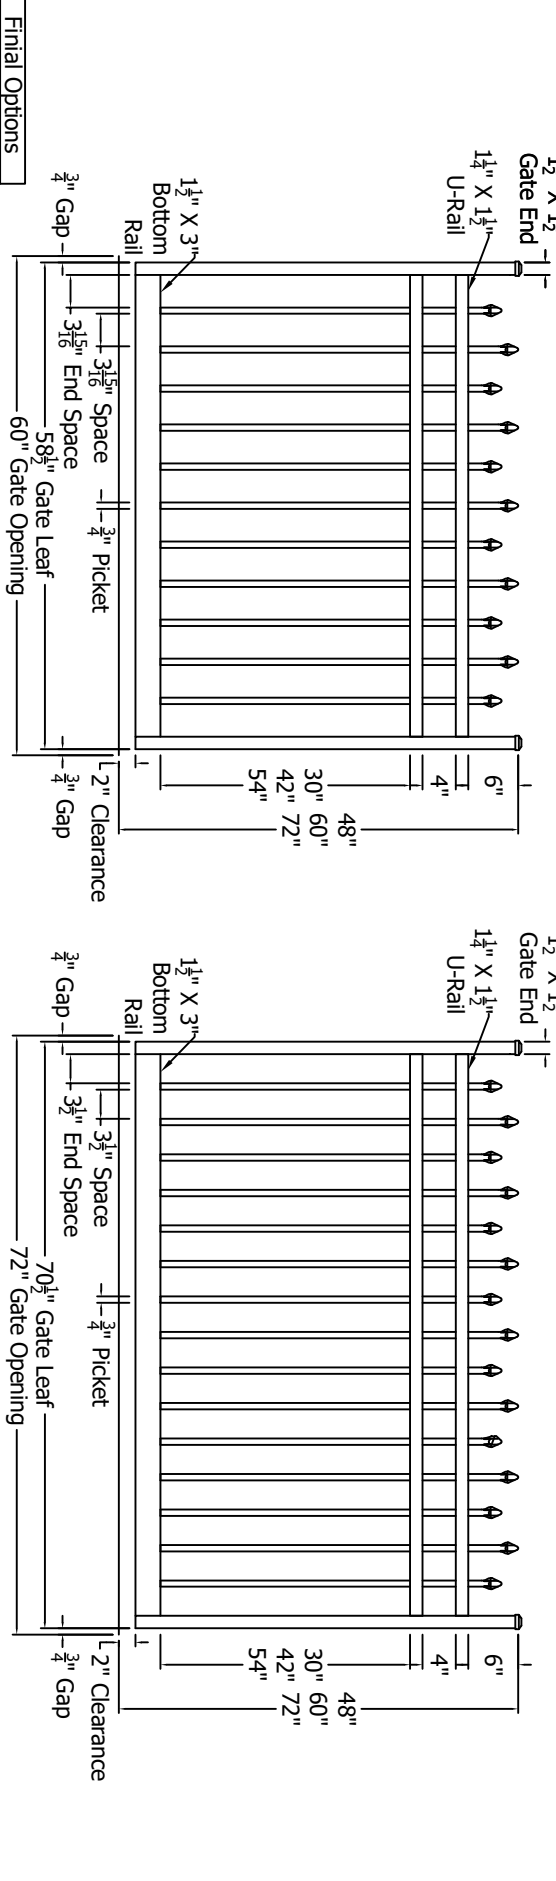

Final Options	
Quad	Triad
Fleur-de-lis	

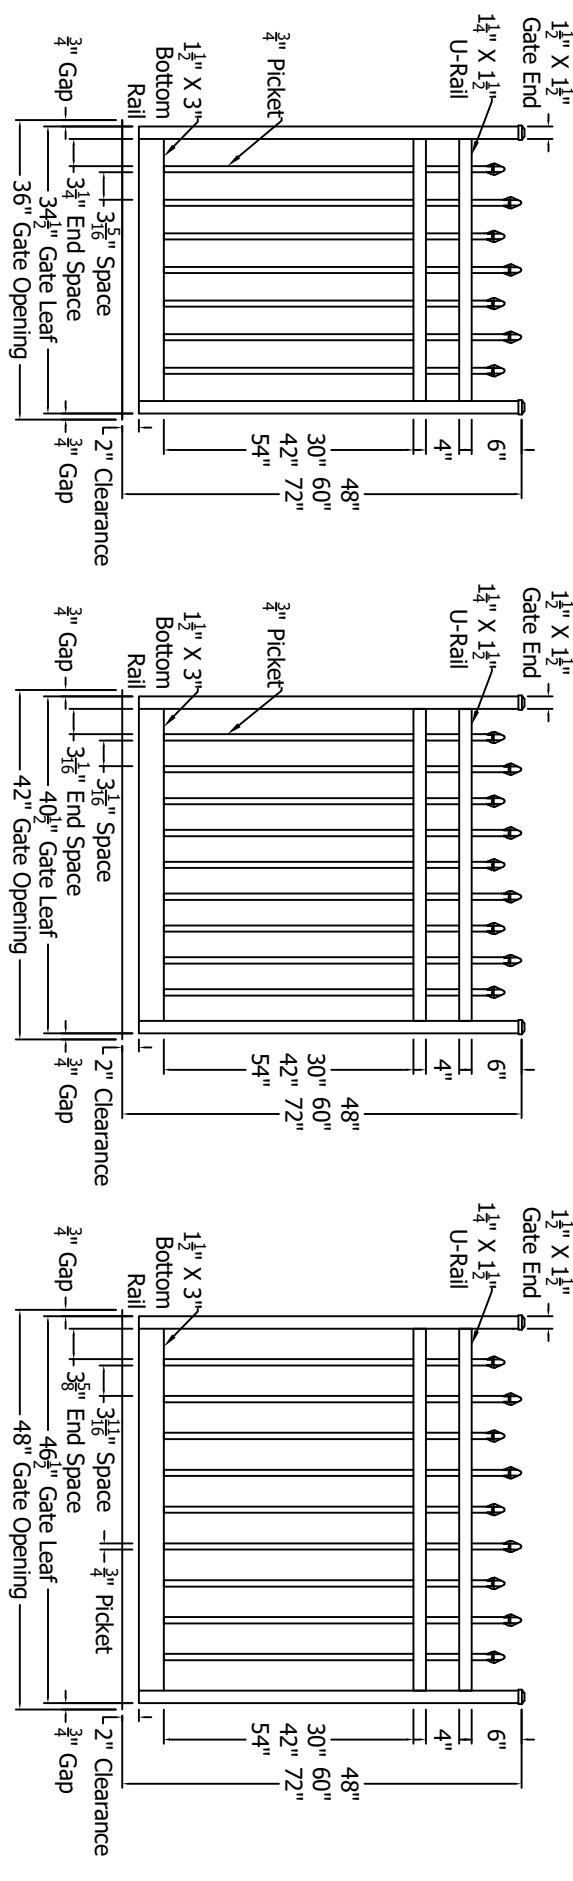

DSI Digger Specialties Inc.
 3446 US 6 EAST
 Bremen, IN 46506
 diggerspecialties.com

DRAWN BY: EH	STYLE: 4132 Standard Gates
DATE DRAWN: 06-24-2020	AS SHOWN: 48" T
DRAFT NO.: 20200624-1E	LOC: Z:\Aluminum\Regis\400 Series\Updated Standard Drawings
SCALE = 1"=1'	REV:

4 3 2 1