
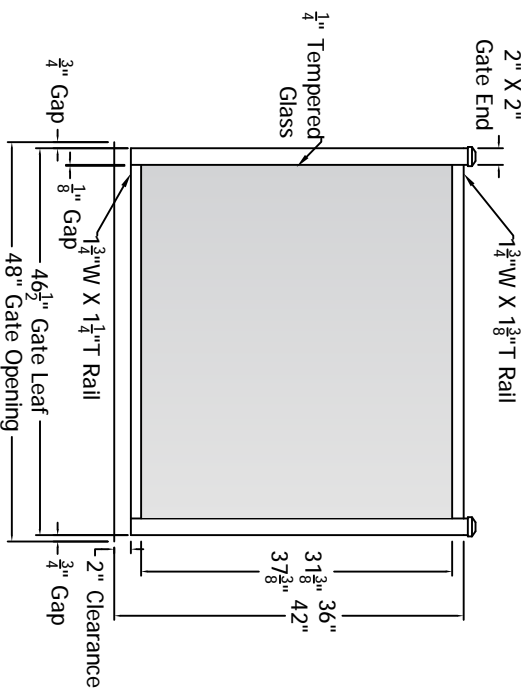
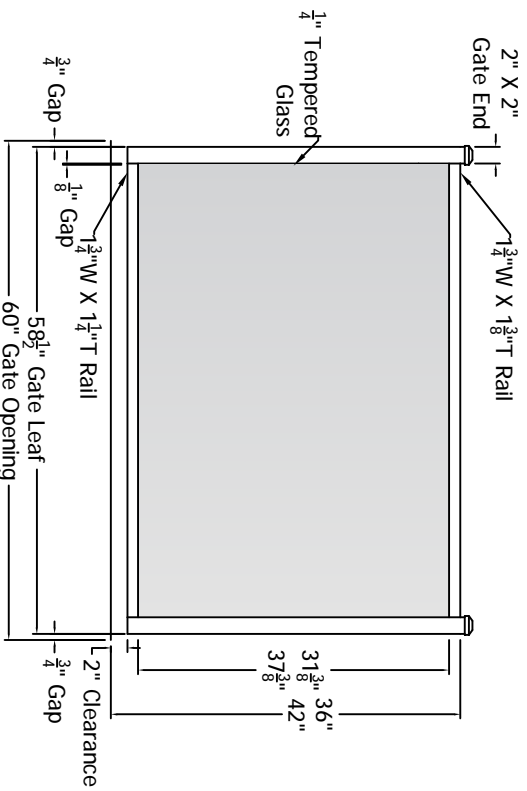


Welded Gates, Not Adjustable

REV.	LOC.	REVISION	DATE

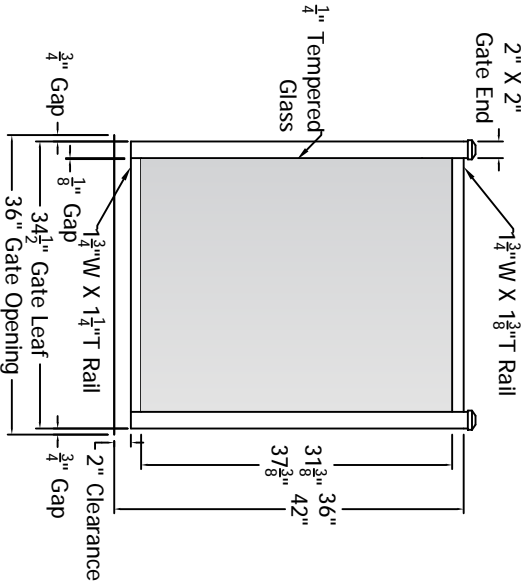

4

3

2

1



DSI Digger Specialties Inc.
 3446 US 6 EAST
 Bremen, IN 46506
 diggerspecialties.com

DRAWN BY: EH	STYLE:
DATE DRAWN: 01-29-2020	C70 Standard Welded Gates
SCALE = 1"=1'	AS SHOWN: 42" T
DRAFT NO.: 20200129-1E	LOC.: Z:\Aluminum\Westbury\C70 Veranda\Updated Standard Drawings
REV:	