


REV.	LOC.	REVISION	DATE

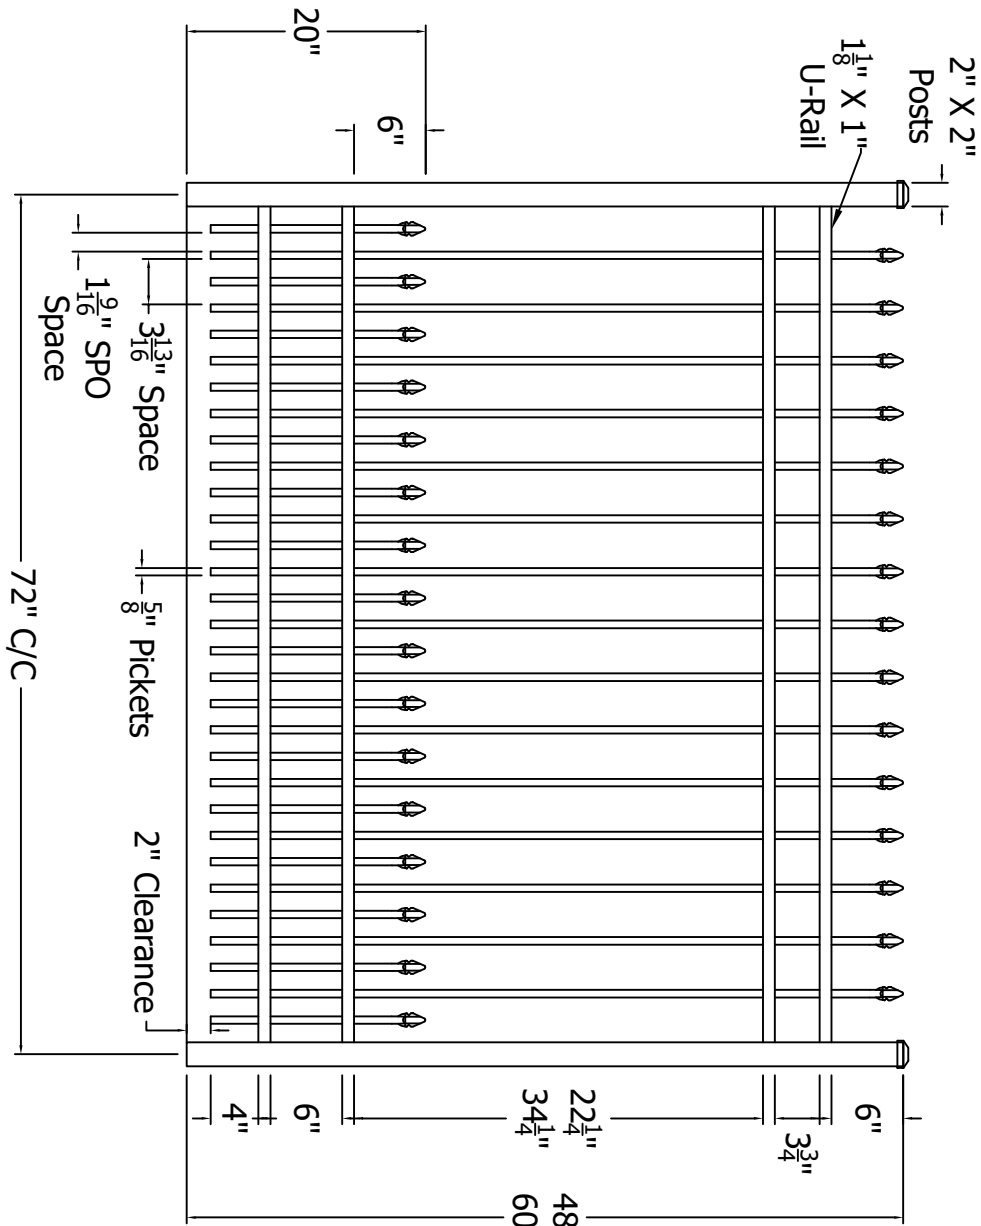

Finial Options	
Quad	Triad
Fleur-de-lis	



DSI Digger Specialties Inc.
Transforming the Outdoor Living Experience
 3446 US 6 EAST
 Bremen, IN 46506
 diggerspecialties.com

DRAWN BY: EH
 DATE DRAWN: 01-05-2021
 SCALE = 1"=1'
 DRAFT NO.: 20210105-1E

STYLE: **0131 Short Picket Option**
 AS SHOWN: 72" W 60" T
 LOC: Z:\Aluminum\CourtYard\Hundred Series\Hundred SPS Sections\Updated Standard Drawings

